

PART OF THE NE.1/4, SEC. 23, T.5N., R.1W., S.L.B. & M.
WOODLAND ESTATES SUBDIVISION UNIT 2


LOTS 25-53

& BAUR SUBDIVISION (ONE LOT SUB.) & BASIL'S MOUNTAIN SUB (ONE LOT SUB.)
 & ROBERTS SUB. OF LOT 50, WOODLAND EST. SUB. UNIT 2

TAXING UNIT: 159

SEE PAGE 91

SCALE 1" = 100'
 UTAH DISTRICT

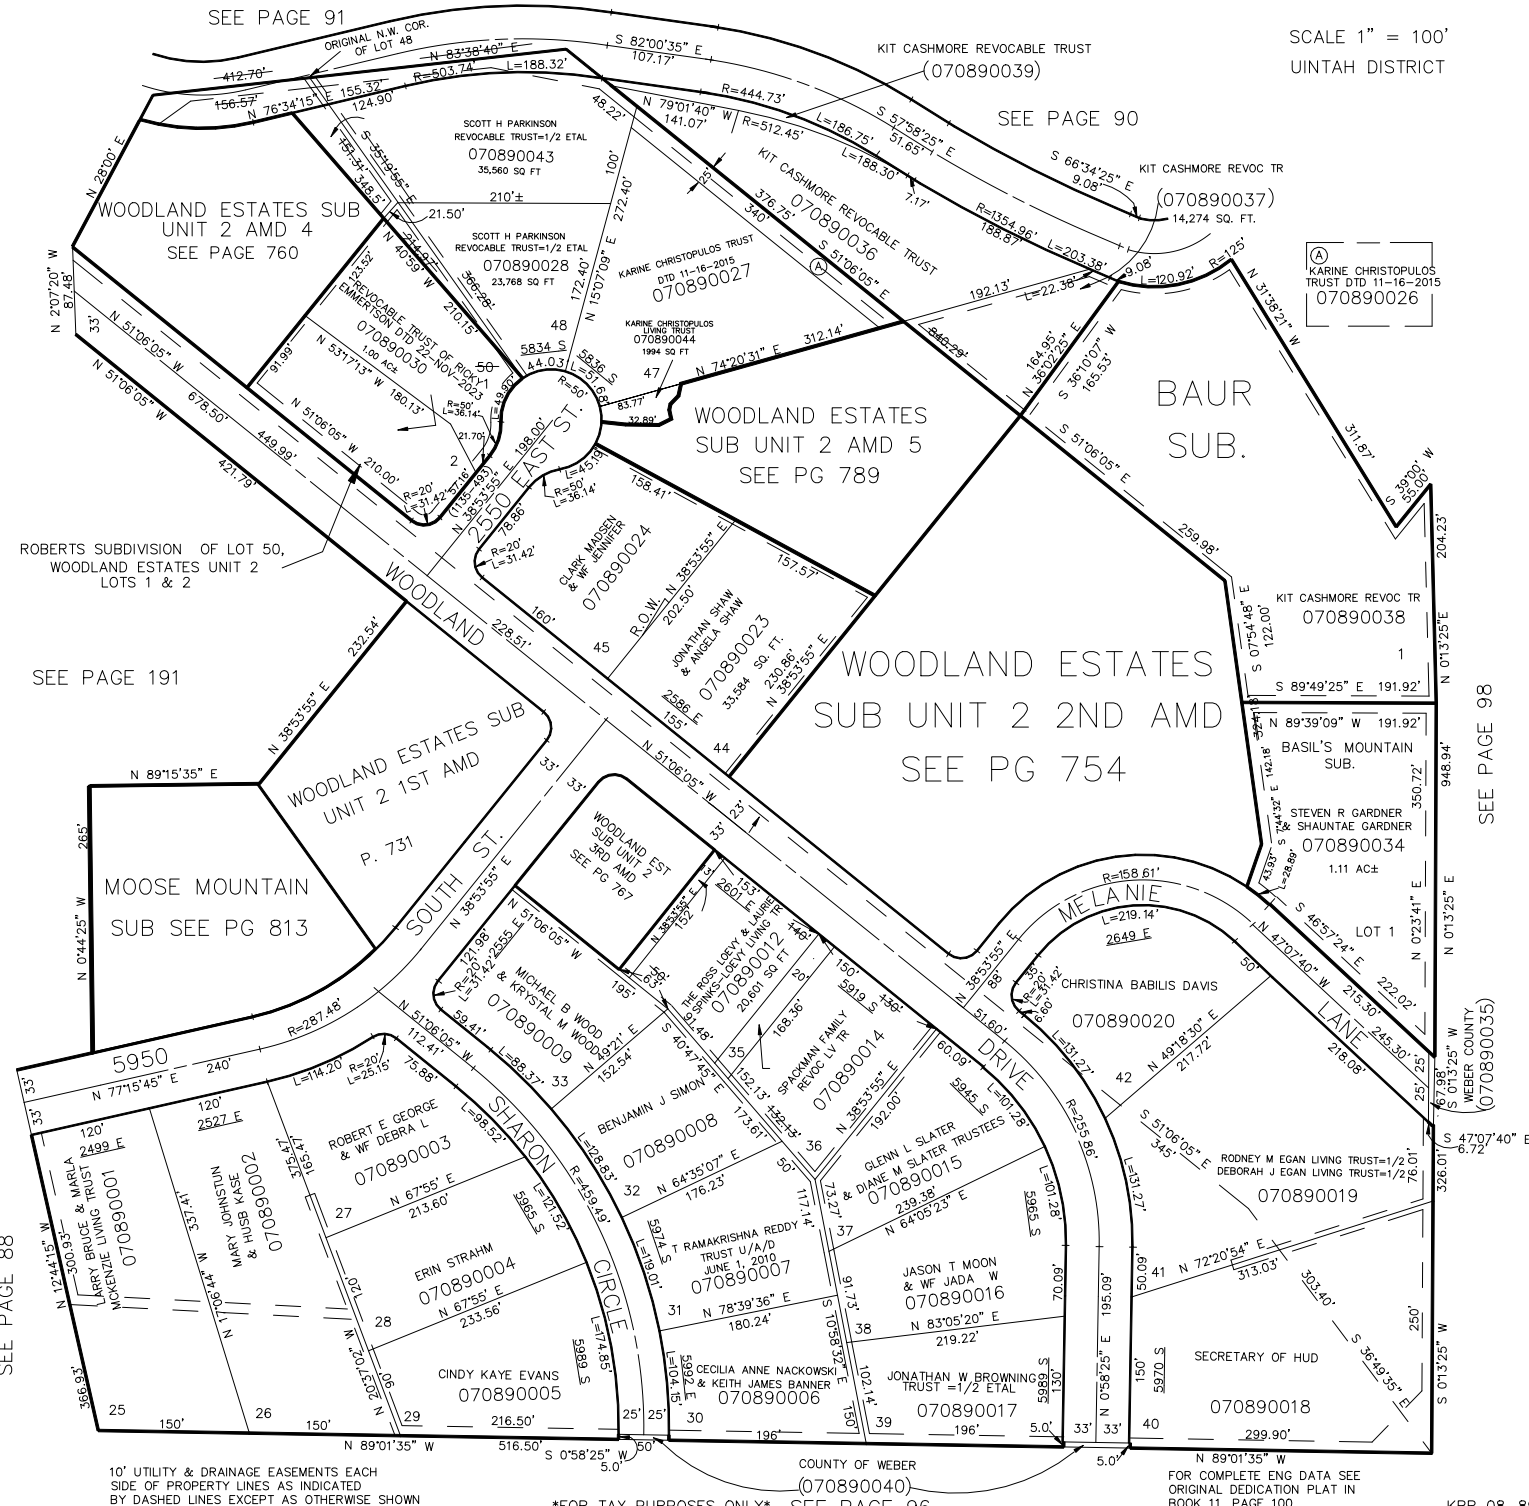

10' UTILITY & DRAINAGE EASEMENTS EACH
 SIDE OF PROPERTY LINES AS INDICATED
 BY DASHED LINES EXCEPT AS OTHERWISE SHOWN

FOR TAX PURPOSES ONLY SEE PAGE 96

FOR COMPLETE ENG DATA SEE
 ORIGINAL DEDICATION PLAT IN
 BOOK 11, PAGE 100

KBR 08-89