

PART OF NE. 1/4 SEC. 23, T. 5 N., R. 1 W., S. L. B. & M.


TAKING UNIT: 58

WOODLAND ESTATES SUBDIVISION

PREFIX: 07-090-

UNIT 3
LOTS 59 TO 67
UINTAH DISTRICT
SCALE 1"=100'

EXCEPT WHERE OTHERWISE SHOWN,
ALL LOTS ARE OWNED BY:
GEORGE R. WRIGHT

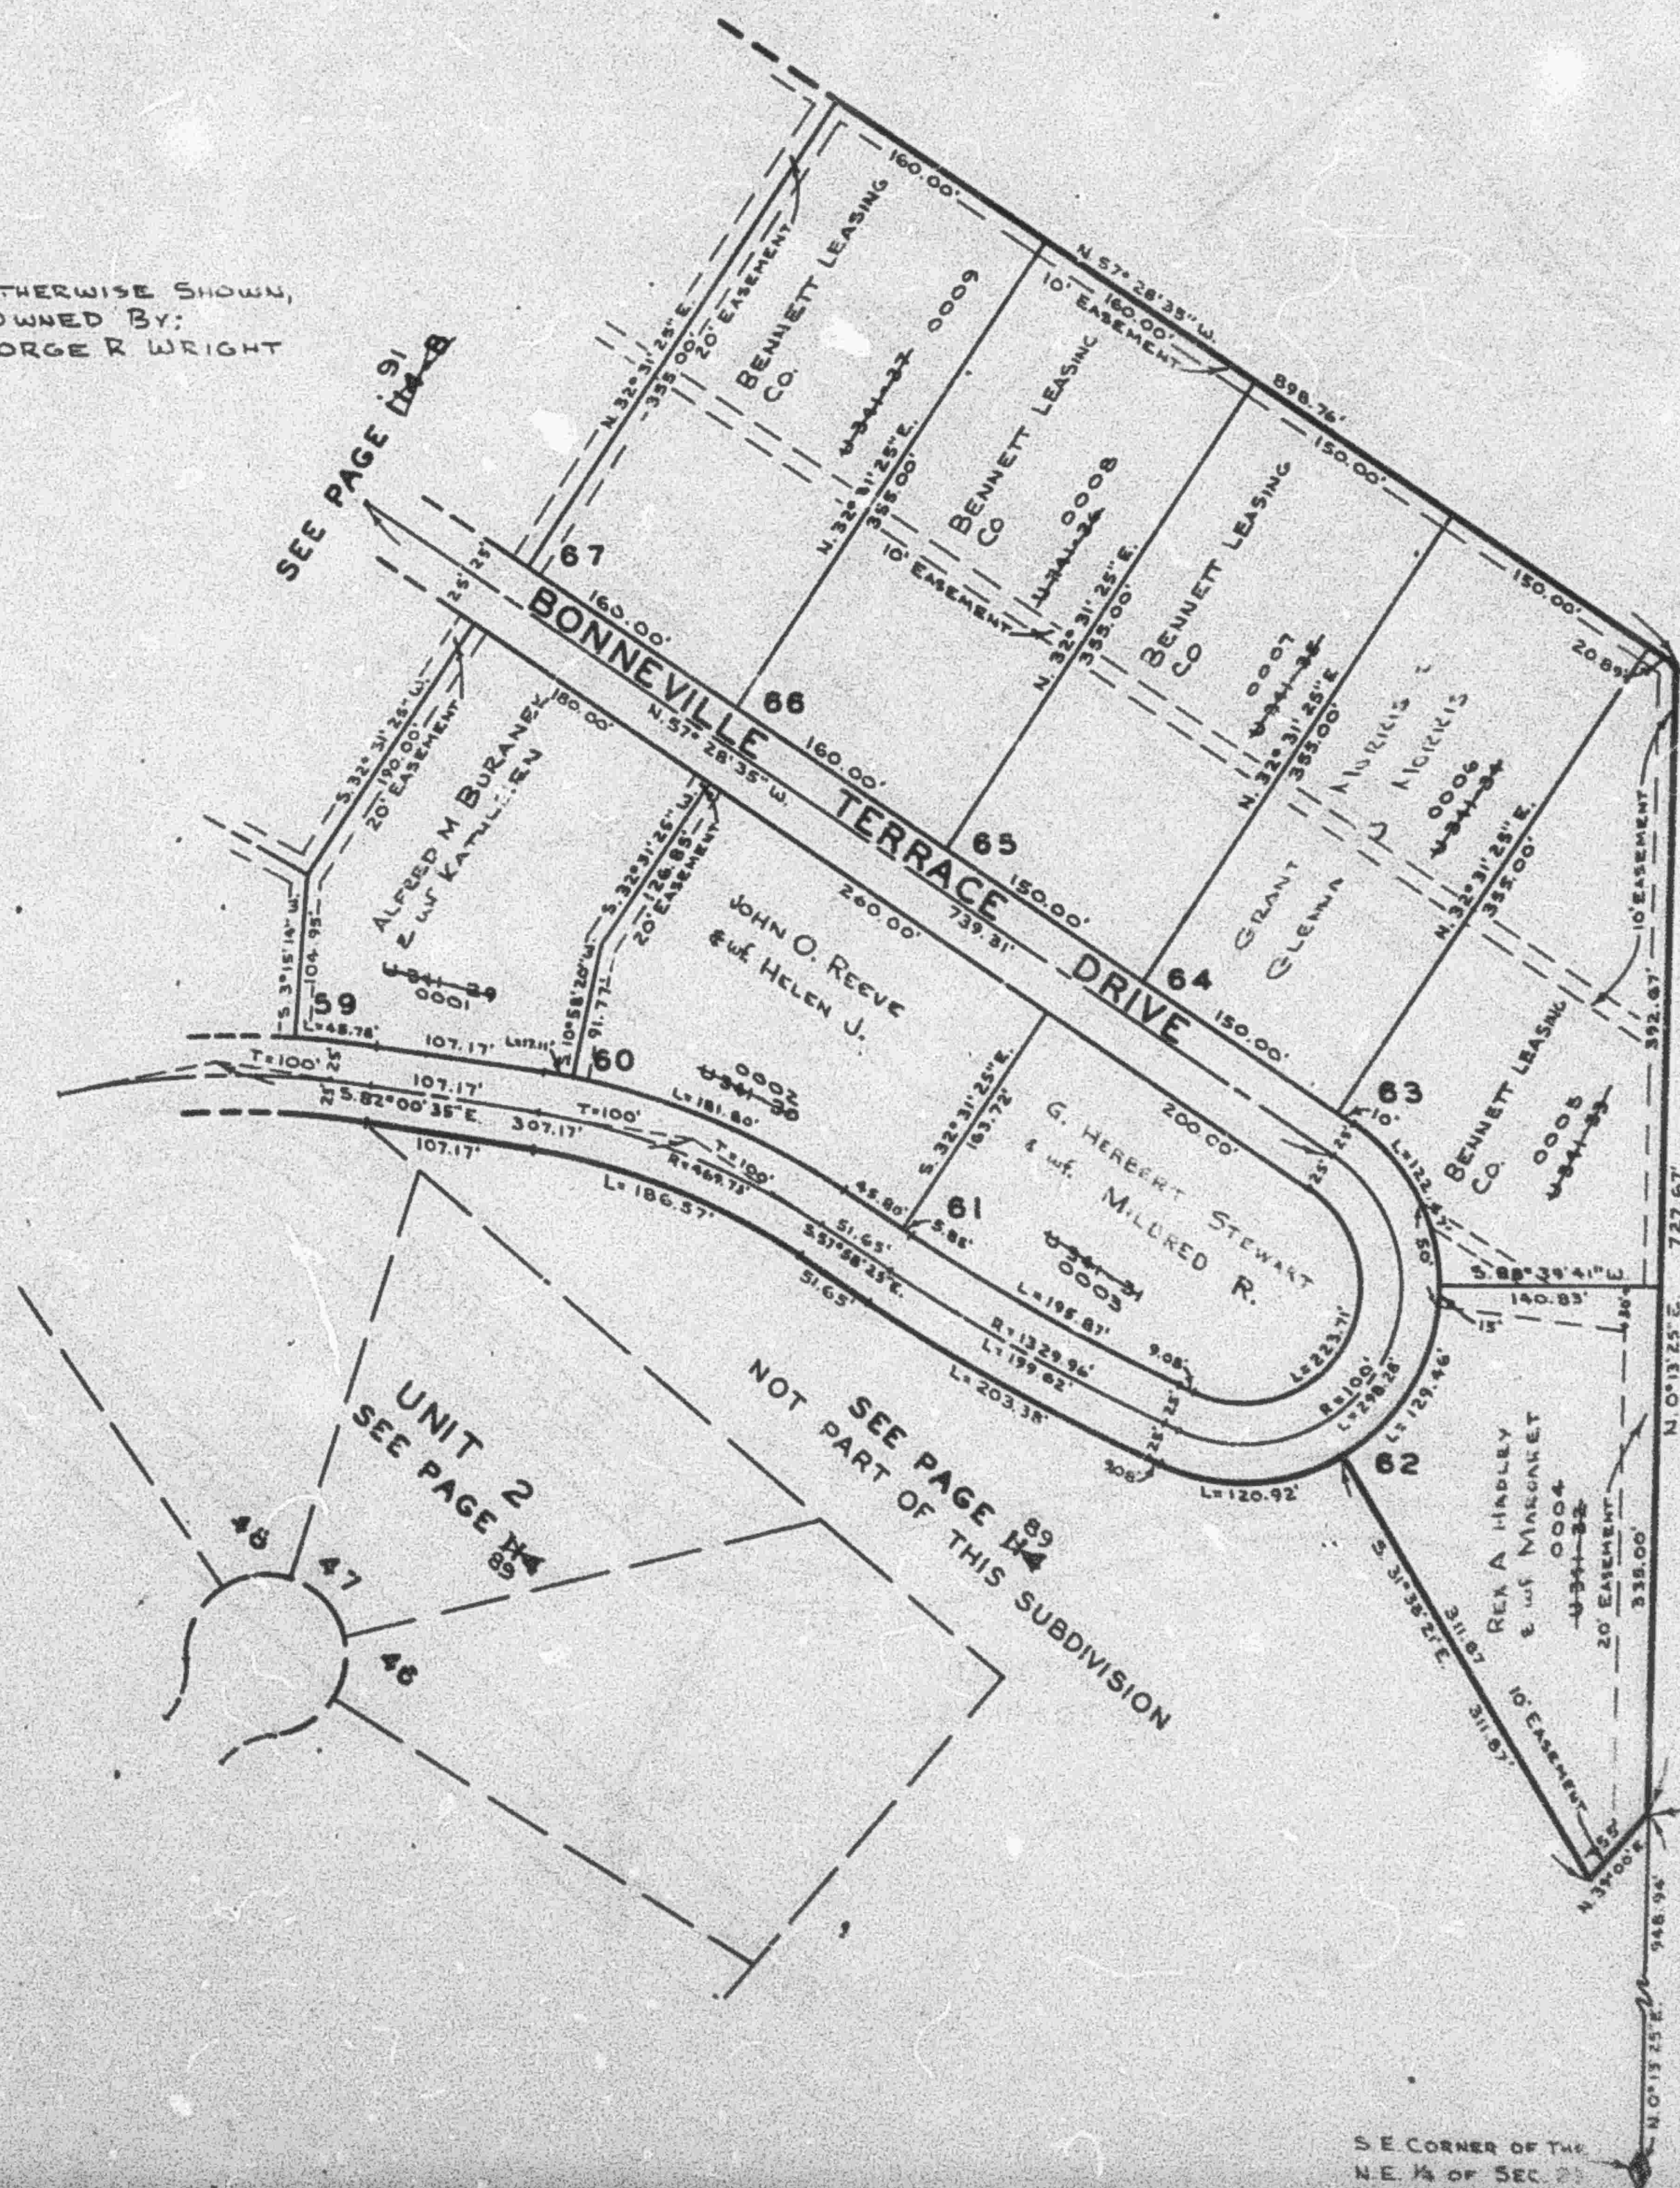

NOTE:
FOR COMPLETE ENGINEERING
DATA, SEE BOOK 15 OF PLATS,
PAGE 33.

TRUE POINT OF BEGINNING

RECEIVED

JAN 16 1970
WEBER COUNTY
PLANNING COMMISSION
Rm. 712 Municipal Bldg.
Ogden, Utah

S.E. CORNER OF THE
N.E. 1/4 OF SEC. 23