


PART OF THE NE 1/4, SEC. 23, T.5N., R.1W., S.L.B. & M.
WOODLAND ESTATES SUBDIVISION
 UNIT 3
 LOTS 59 TO 67
 UINTAH DISTRICT
 SCALE 1" = 100'

TAXING UNIT: 159

SEE PAGE 91

SEE PAGE 87

SEE PAGE 98

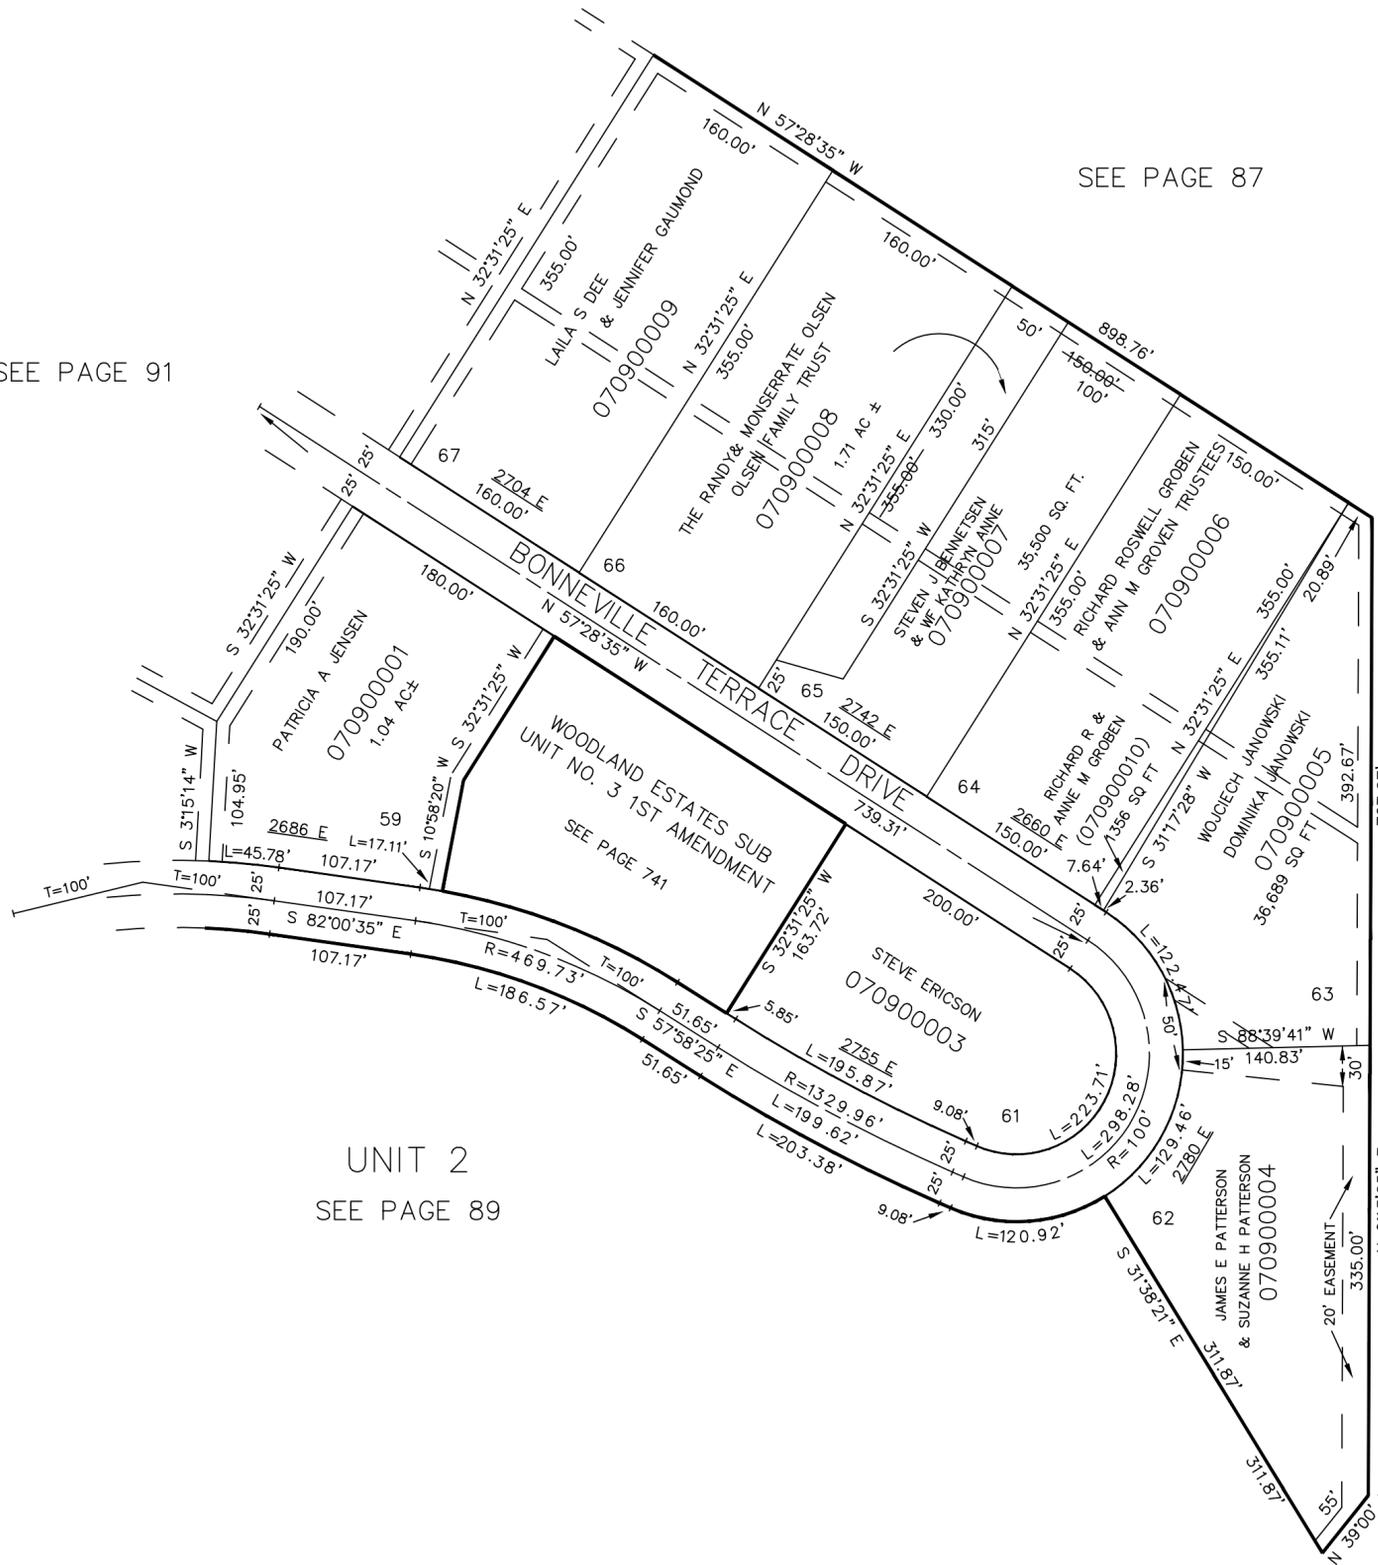

UNIT 2
 SEE PAGE 89

10' UTILITY & DRAINAGE EASEMENTS EACH SIDE OF PROPERTY LINES AS INDICATED BY DASHED LINES EXCEPT AS OTHERWISE SHOWN.

FOR COMPLETE ENG DATA SEE ORIGINAL DEDICATION PLAT IN BOOK 15, PAGE 33 OF RECORDS.