

PART OF THE NE 1/4, SEC. 23, T.5N., R.1W., S.L.B. & M.

# WOODLAND ESTATES SUBDIVISION


UNIT 3

LOTS 54-58, 68-76

UINTAH DISTRICT  
SCALE 1" = 100'

TAXING UNIT: 159

SEE PAGE 87

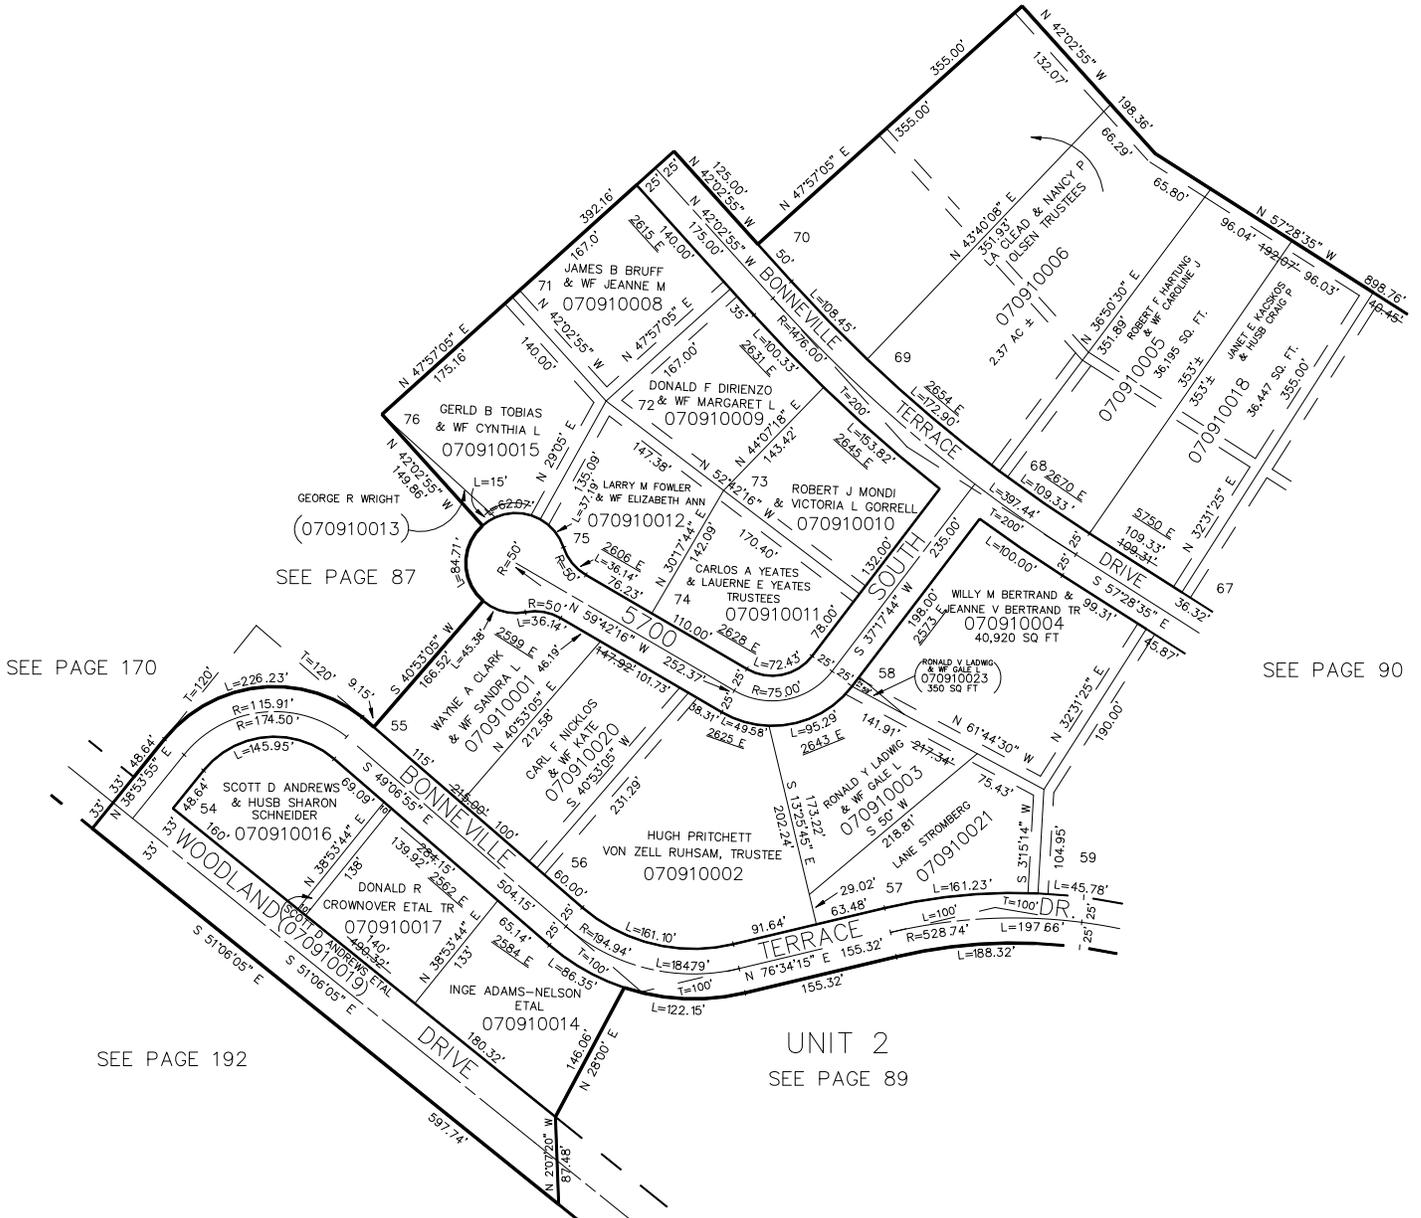

SEE PAGE 170

SEE PAGE 87

SEE PAGE 90

SEE PAGE 192

UNIT 2  
SEE PAGE 89

10' UTILITY & DRAINAGE EASEMENTS EACH SIDE OF PROPERTY LINES AS INDICATED BY DASHED LINES EXCEPT AS OTHERWISE SHOWN.

FOR COMPLETE ENG DATA SEE ORIGINAL DEDICATION PLAT IN BOOK 15, PAGE 33 OF RECORDS.