


S.E. 1/4
SECTION 23, T.5N., R.1W., S.L.B. & M.
 UINTAH DISTRICT & TOWN OF UINTAH
 SCALE 1" = 200'

TAXING UNITS: 54, 55, 159

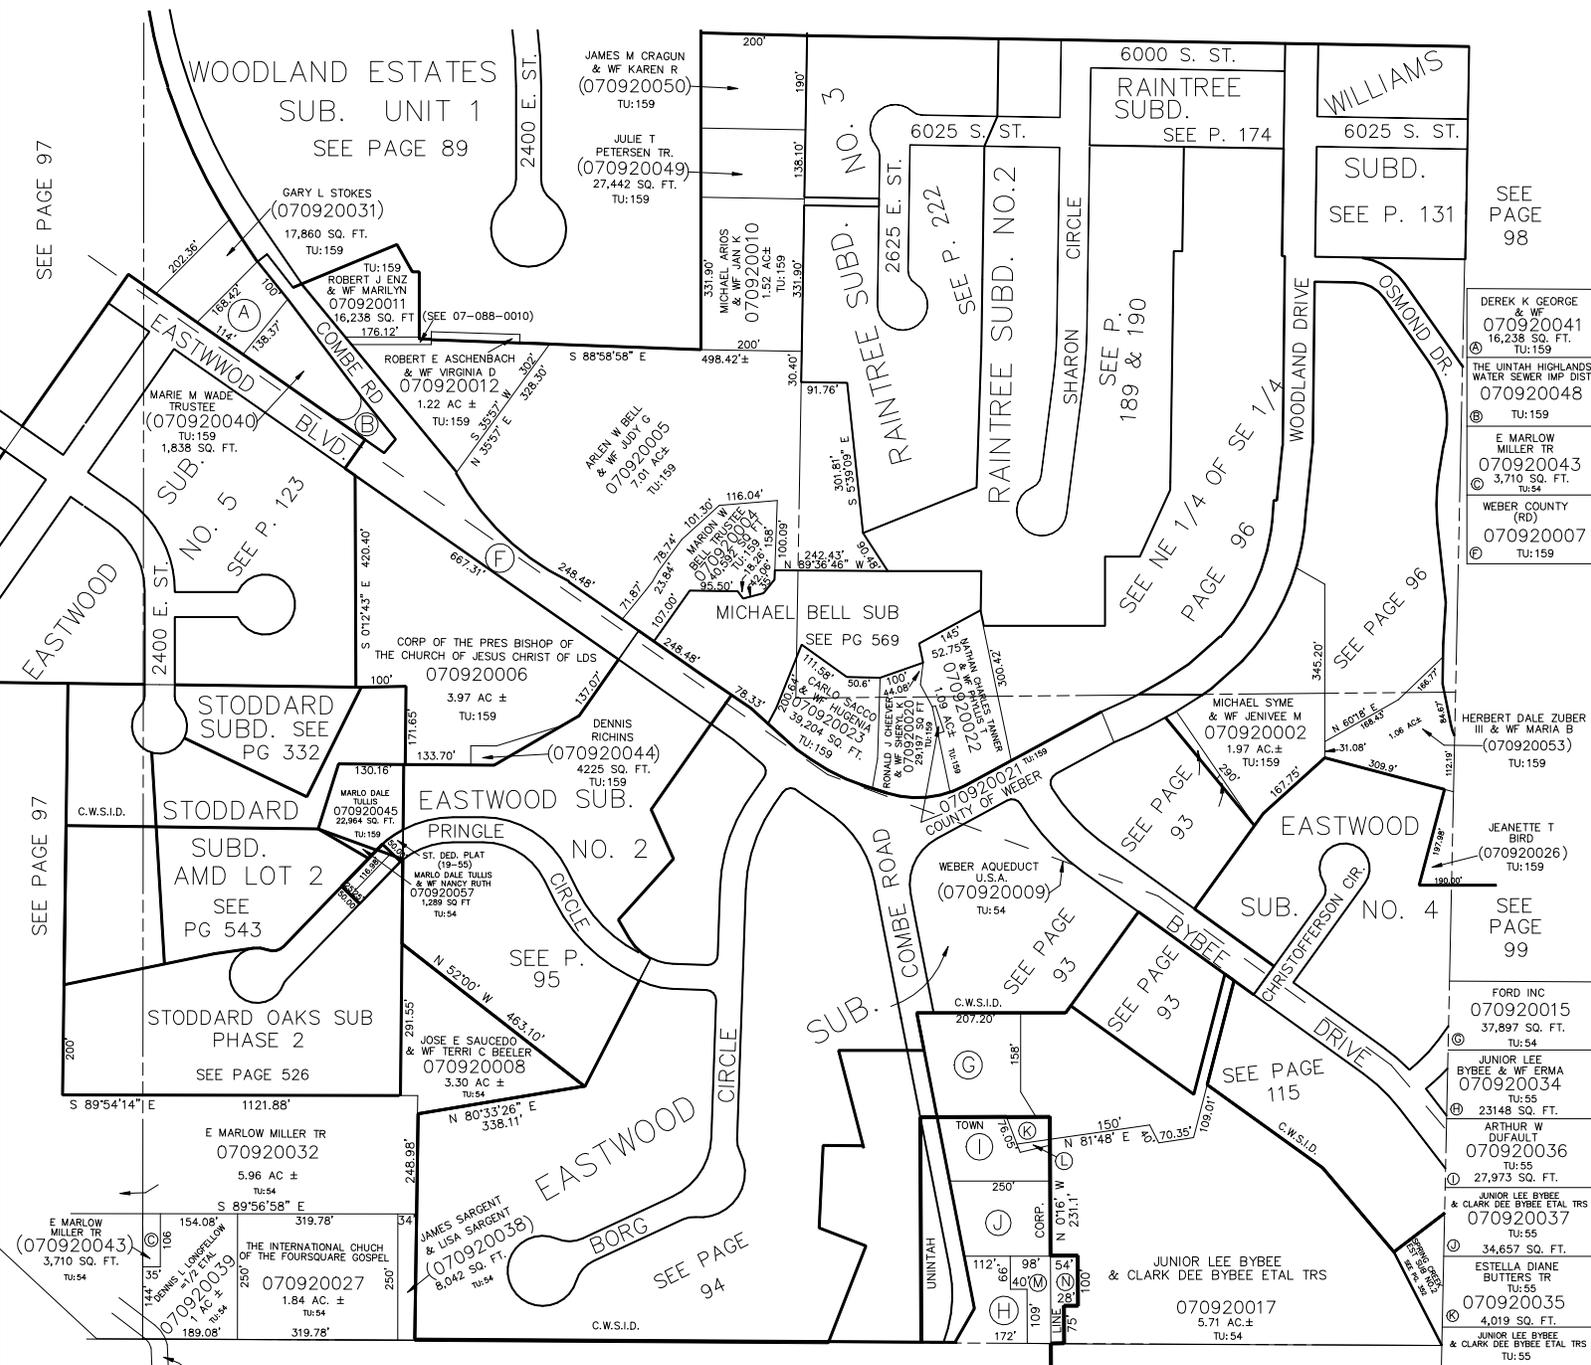

SEE PAGE 97

SEE PAGE 97

SEE PAGE 98

DEREK K GEORGE & WF
 070920041
 16,238 SQ. FT.
 TU: 159
 THE UINTAH HIGHLANDS
 WATER SEWER IMP. DIST
 070920048
 TU: 159
 E MARLOW
 MILLER TR
 070920043
 3,710 SQ. FT.
 TU: 54
 WEBER COUNTY
 (RD)
 070920007
 TU: 159

HERBERT DALE ZUBER
 III & WF MARIA B
 (070920053)
 TU: 159

JEANETTE T
 BIRD
 (070920026)
 TU: 159

SEE PAGE 99

FORD INC
 070920015
 37,897 SQ. FT.
 TU: 54

JUNIOR LEE
 BYBEE & WF ERMA
 070920034
 TU: 55
 23148 SQ. FT.

ARTHUR W
 DUFALUT
 070920036
 TU: 55
 27,973 SQ. FT.

JUNIOR LEE BYBEE
 & CLARK DEE BYBEE ETAL TRS
 070920037
 TU: 55
 34,657 SQ. FT.

ESTELLA DIANE
 BUTTERS TR
 070920035
 TU: 55
 4,019 SQ. FT.

JUNIOR LEE BYBEE
 & CLARK DEE BYBEE ETAL TRS
 070920046
 TU: 55
 1,130 SQ. FT.

SEE PAGE 101

SCOTT LEE BYBEE
 & WF TAWNIA C
 070920056
 TU: 55
 12790 SQ. FT.
 SCOTT LEE BYBEE
 & WF TAWNIA C
 070920055
 TU: 55
 7350 SQ. FT.