


S.E. 1/4
SECTION 23, T.5N., R.1W., S.L.B. & M.
 UINTAH DISTRICT & TOWN OF UINTAH
 SCALE 1" = 200'

TAXING UNITS: 54, 55, 159

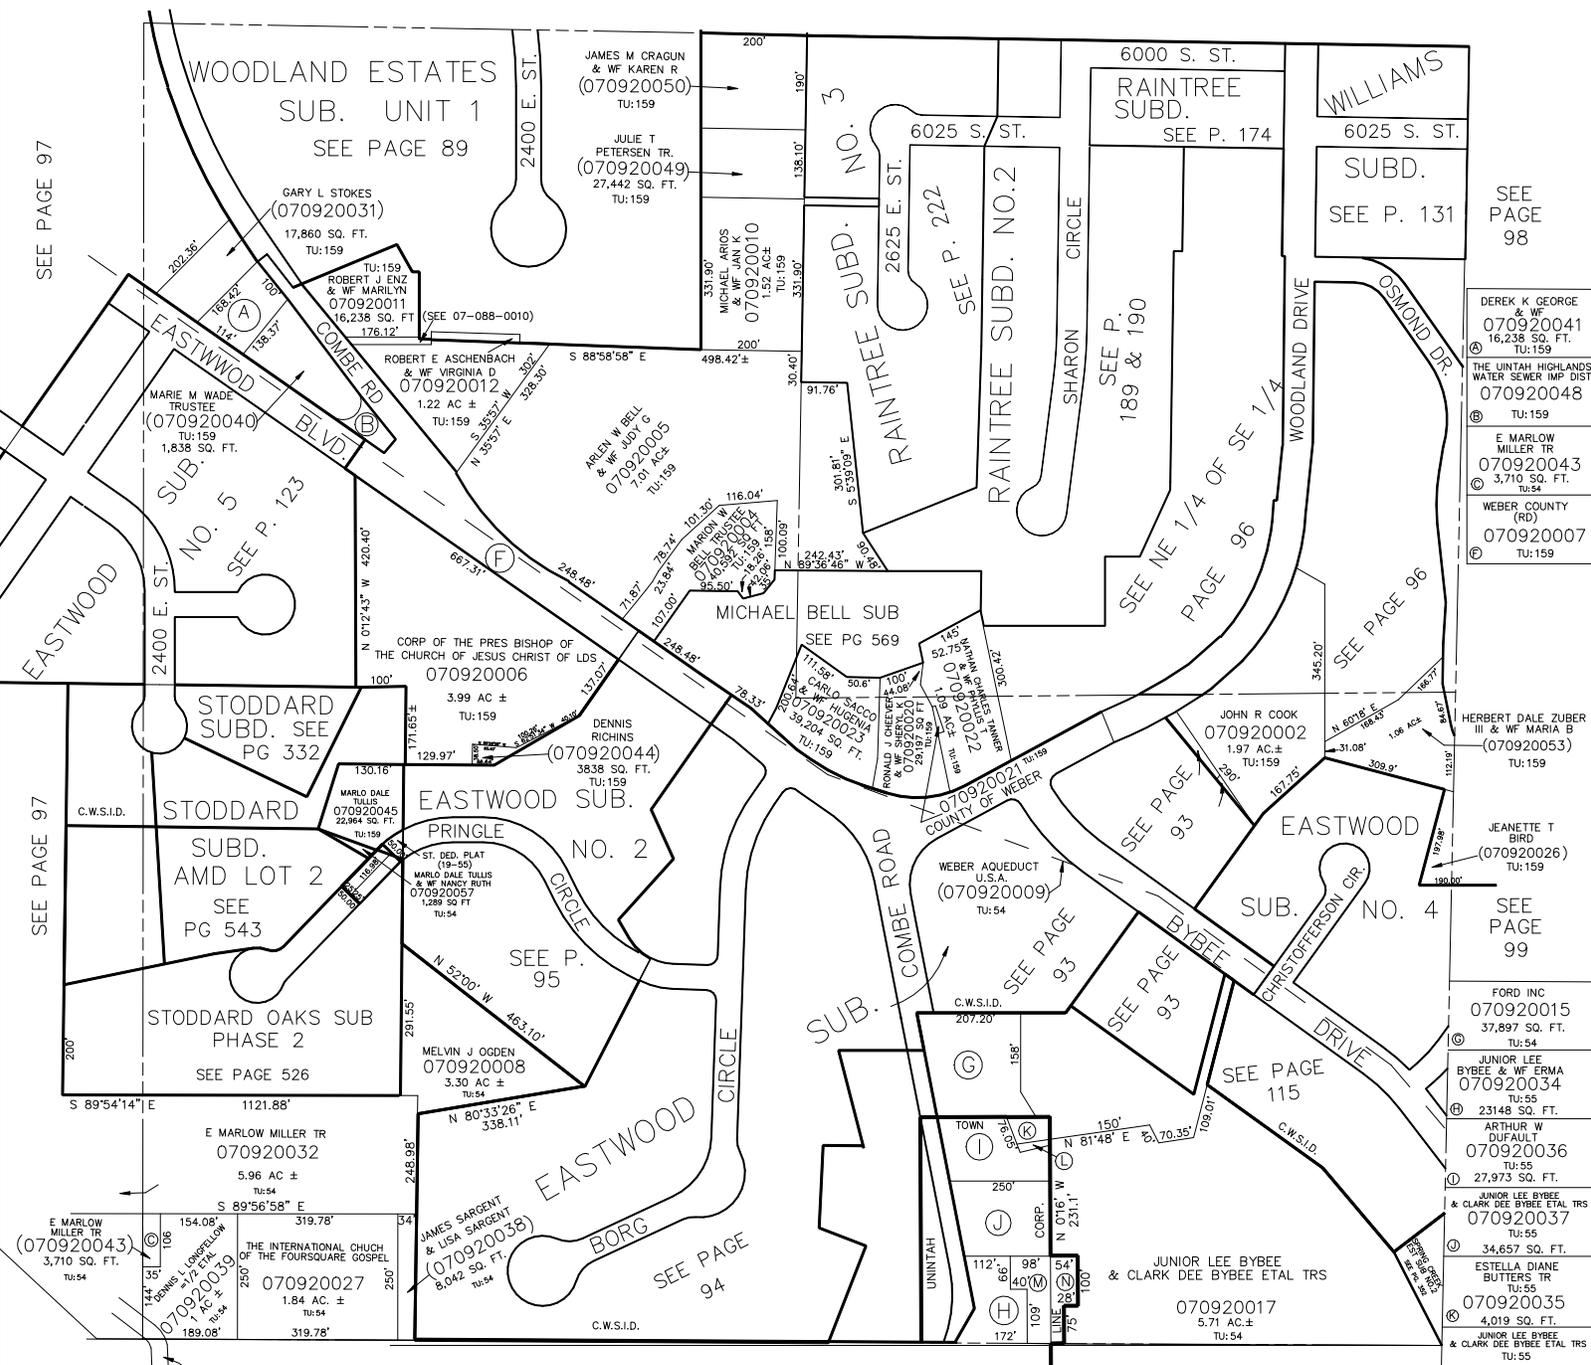

- DEREK K GEORGE & Wf
070920041
16,238 SQ. FT.
TU:159
- THE UINTAH HIGHLANDS WATER SEWER IMP. DIST
070920048
TU:159
- E MARLOW MILLER TR
070920043
3,710 SQ. FT.
TU:54
- WEBER COUNTY (RD)
070920007
TU:159
- HERBERT DALE ZUBER III & Wf MARIA B
(070920053)
TU:159
- JEANETTE T BIRD
(070920026)
TU:159
- SEE PAGE 99
- FORD INC
070920015
37,897 SQ. FT.
TU:54
- JUNIOR LEE BYBEE & Wf ERMA
070920034
23148 SQ. FT.
TU:55
- ARTHUR W DUFALUT
070920036
27,973 SQ. FT.
TU:55
- JUNIOR LEE BYBEE & CLARK DEE BYBEE ETAL TRS
070920037
TU:55
- 34,657 SQ. FT.
- ESTELLA DIANE BUTTERS TR
070920035
4,019 SQ. FT.
TU:55
- JUNIOR LEE BYBEE & CLARK DEE BYBEE ETAL TRS
070920046
1,130 SQ. FT.

SCOTT LEE BYBEE & Wf TAWNYA C
070920056
12790 SQ. FT.

SCOTT LEE BYBEE & Wf TAWNYA C
070920055
7350 SQ. FT.

SEE PAGE 101

STATE ROAD COMM OF UTAH
(070920028)
TU:54