


S.E. 1/4  
**SECTION 23, T.5N., R.1W., S.L.B. & M.**  
 UINTAH DISTRICT & TOWN OF UINTAH  
 SCALE 1" = 200'

TAXING UNITS: 54, 55, 159

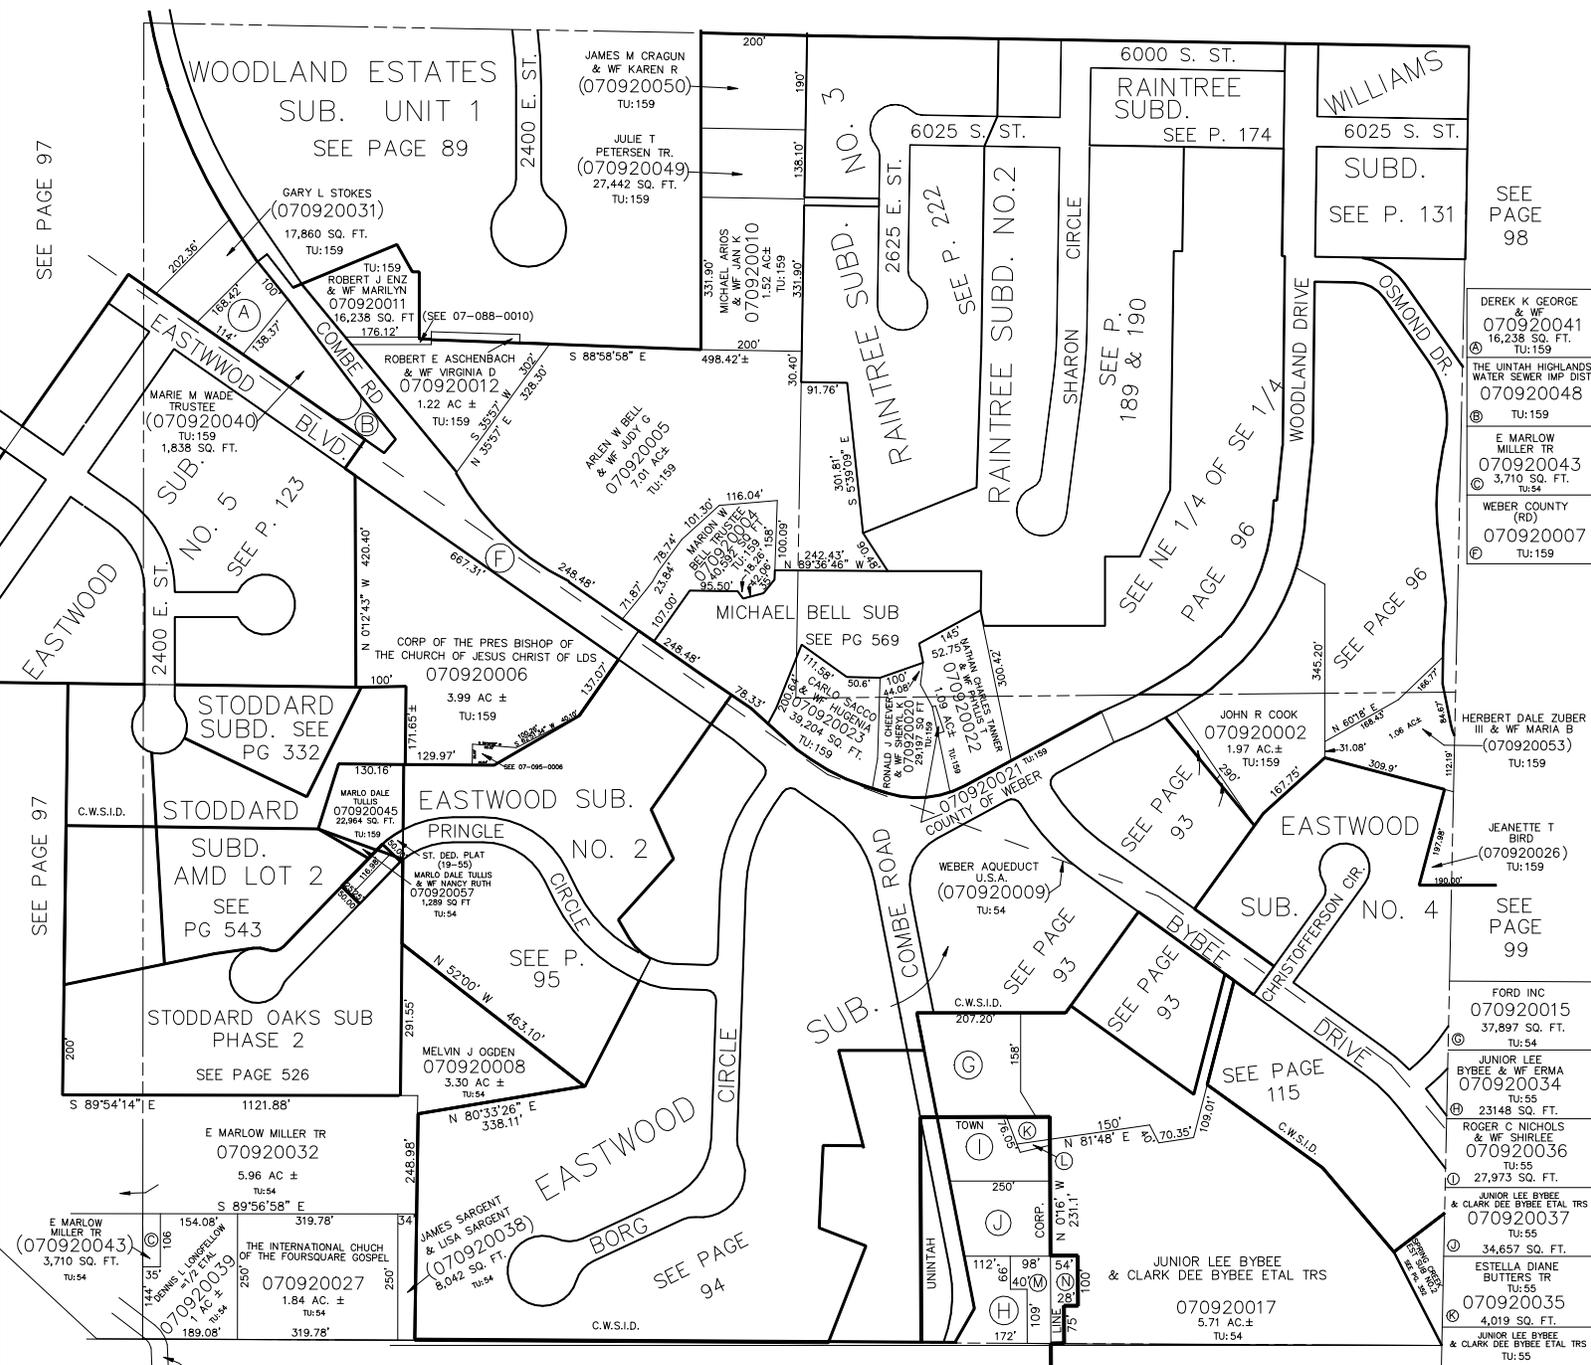

- DEREK K GEORGE & Wf  
070920041  
16,238 SQ. FT.  
TU:159
- THE UTAIH HIGHLANDS WATER SEWER IMP. DIST  
070920048  
TU:159
- E MARLOW MILLER TR  
070920043  
3,710 SQ. FT.  
TU:54
- WEBER COUNTY (RD)  
070920007  
TU:159
- HERBERT DALE ZUBER III & Wf MARIA B  
(070920053)  
TU:159
- JEANETTE T BIRD  
(070920026)  
TU:159
- FORD INC  
070920015  
37,897 SQ. FT.  
TU:54
- JUNIOR LEE BYBEE & Wf ERMA  
070920034  
TU:55
- 23148 SQ. FT.
- ROGER C NICHOLS & Wf SHIRLEY  
070920036  
TU:55
- 27,973 SQ. FT.
- JUNIOR LEE BYBEE & CLARK DEE BYBEE ETAL TRS  
070920037  
TU:55
- 34,657 SQ. FT.
- ESTELLA DIANE BUTTERS TR  
070920035  
TU:55
- 4,019 SQ. FT.
- JUNIOR LEE BYBEE & CLARK DEE BYBEE ETAL TRS  
070920046  
TU:55
- 1,130 SQ. FT.

SEE PAGE 97

SEE PAGE 97

SEE PAGE 98

SEE PAGE 99

SEE PAGE 101

SCOTT LEE BYBEE 070920056 TU:55 12790 SQ. FT.	SCOTT LEE BYBEE & Wf TAWNIA C 070920055 TU:55 7350 SQ. FT.
--	---