


S.E. 1/4  
**SECTION 23, T.5N., R.1W., S.L.B. & M.**  
 UTAH DISTRICT & TOWN OF UTAH  
 SCALE 1" = 200'

TAXING UNITS: 54, 55, 159

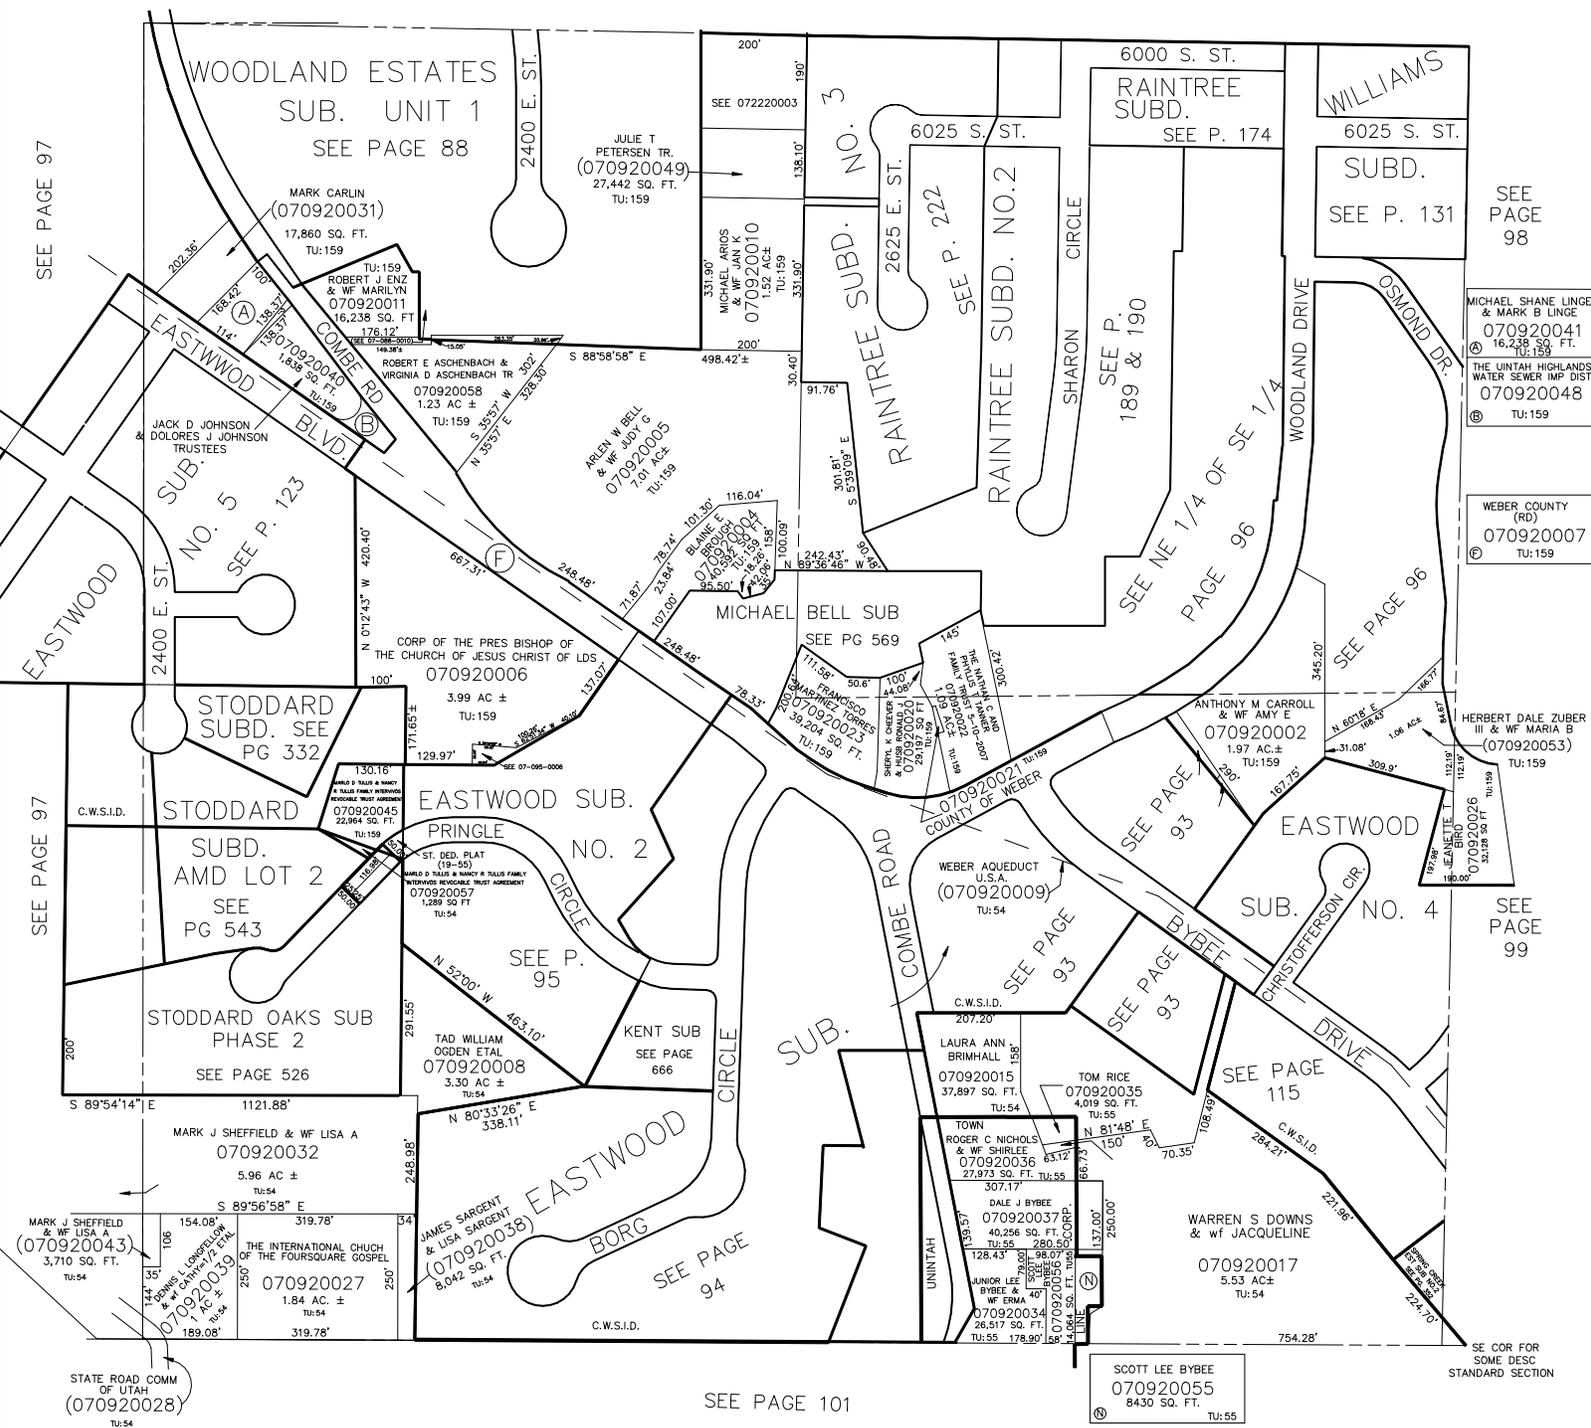

SEE PAGE 97

SEE PAGE 97

SEE PAGE 98

MICHAEL SHANE LINGE & MARK B LINGE (RD)  
 070920041  
 16,238 SQ. FT.  
 TU:159  
 THE UTAH HIGHLANDS WATER SEWER IMP. DIST  
 070920048  
 TU:159

WEBER COUNTY  
 070920007  
 TU:159

HERBERT DALE ZUBER III & WF MARIA B  
 (070920053)  
 TU:159

SEE PAGE 99

SEE PAGE 101

SCOTT LEE BYBEE  
 070920055  
 8430 SQ. FT.  
 TU:55

SEE COR FOR SOME DESC STANDARD SECTION