


S.E. 1/4
SECTION 23, T.5N., R.1W., S.L.B. & M.
 UTAH DISTRICT & TOWN OF UTAH
 SCALE 1" = 200'

TAXING UNITS: 54, 55, 159

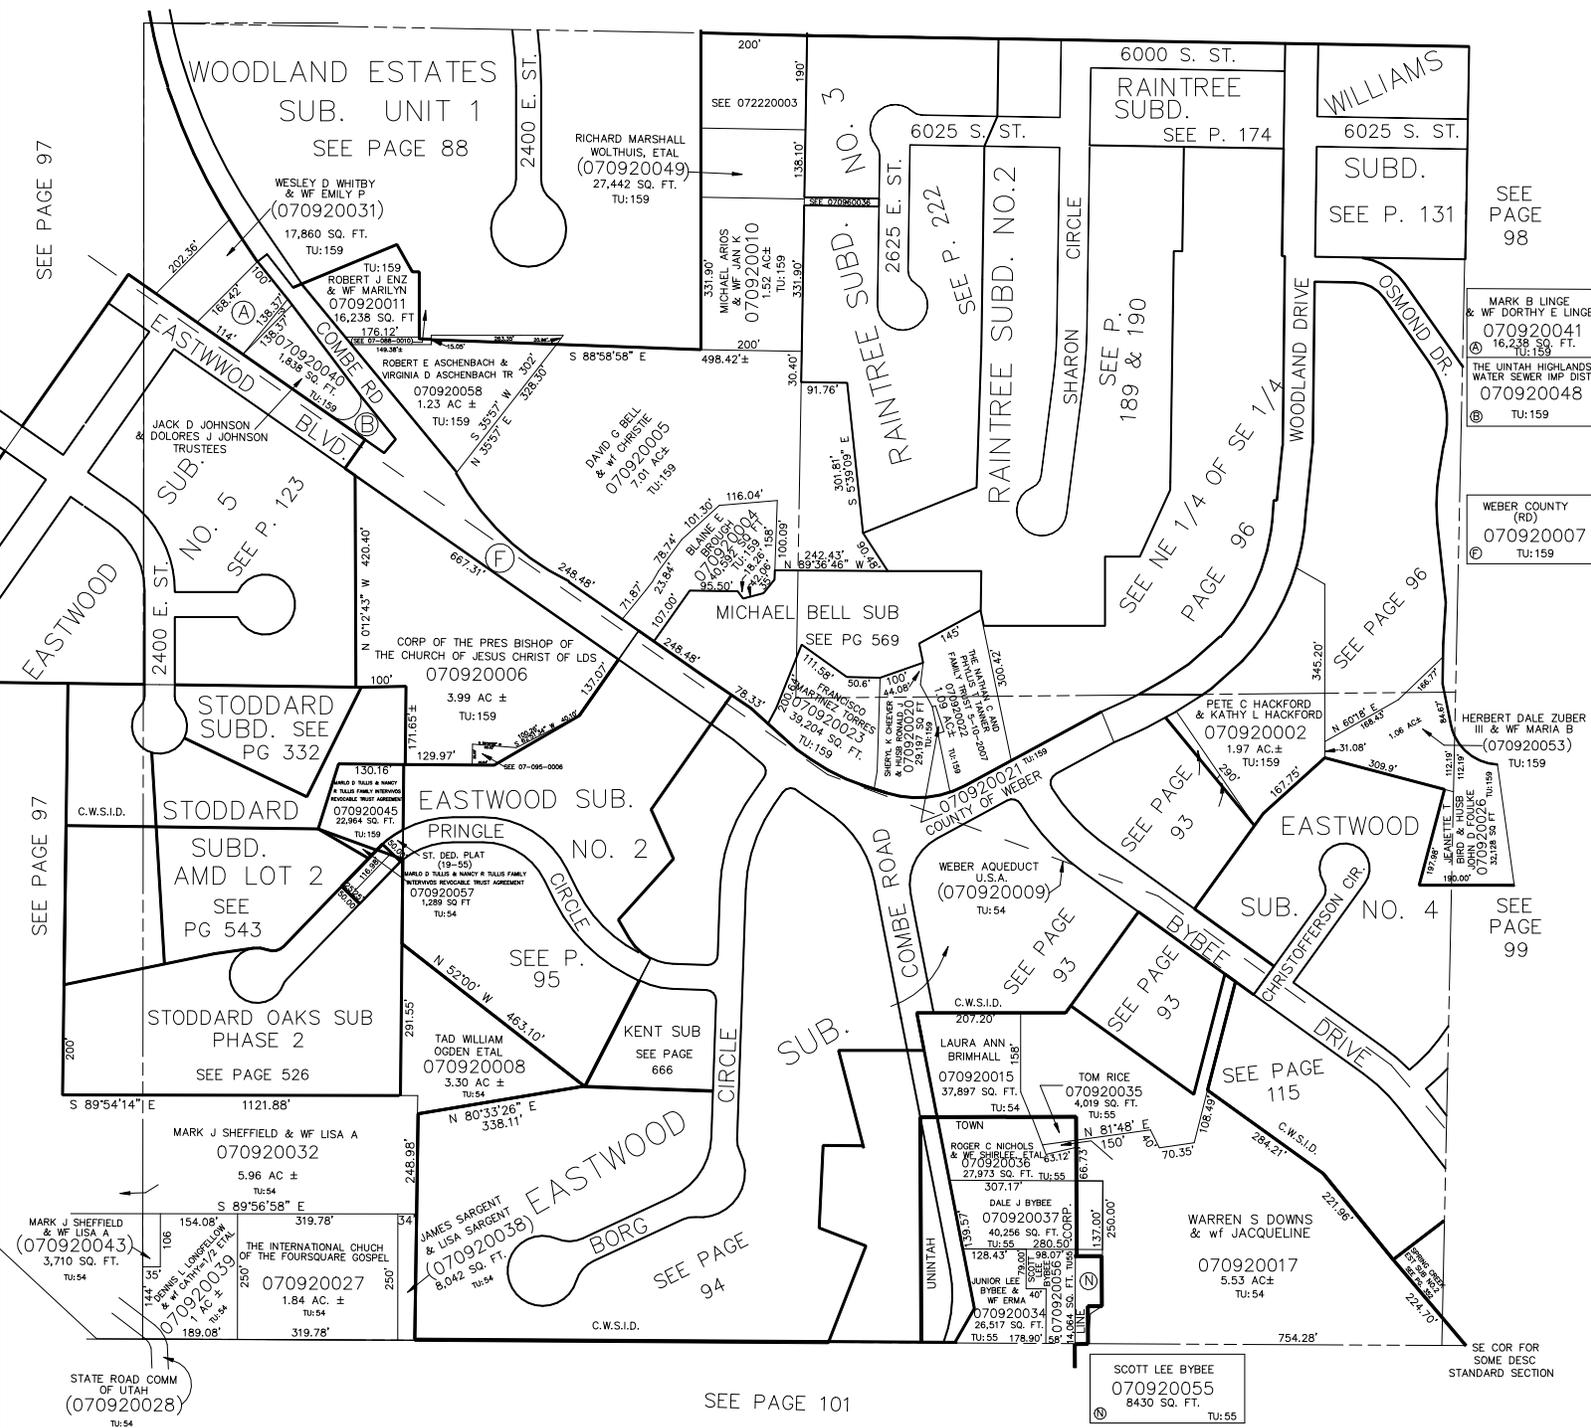

SEE PAGE 97

SEE PAGE 97

SEE PAGE 98

MARK B LINGE & WF DOROTHY E LINGE (RD)
 070920041
 16,238 SQ. FT.
 TU:159
 THE UTAH HIGHLANDS WATER SEWER IMP. DIST
 070920048
 TU:159

WEBER COUNTY
 070920007
 TU:159

HERBERT DALE ZUBER III & WF MARIA B
 (070920053)
 TU:159

SEE PAGE 99

SEE PAGE 101

SCOTT LEE BYBEE
 070920055
 8430 SQ. FT.
 TU:55

SEE COR FOR SOME DESC STANDARD SECTION