


PART OF THE SE 1/4, SEC. 23, T.5N., R.1W., S.L.B. & M.
EASTWOOD SUBDIVISION

LOTS 1, 2 & 3
IN WEBER COUNTY
SCALE 1" = 100'

TAXING UNIT: 55, 159

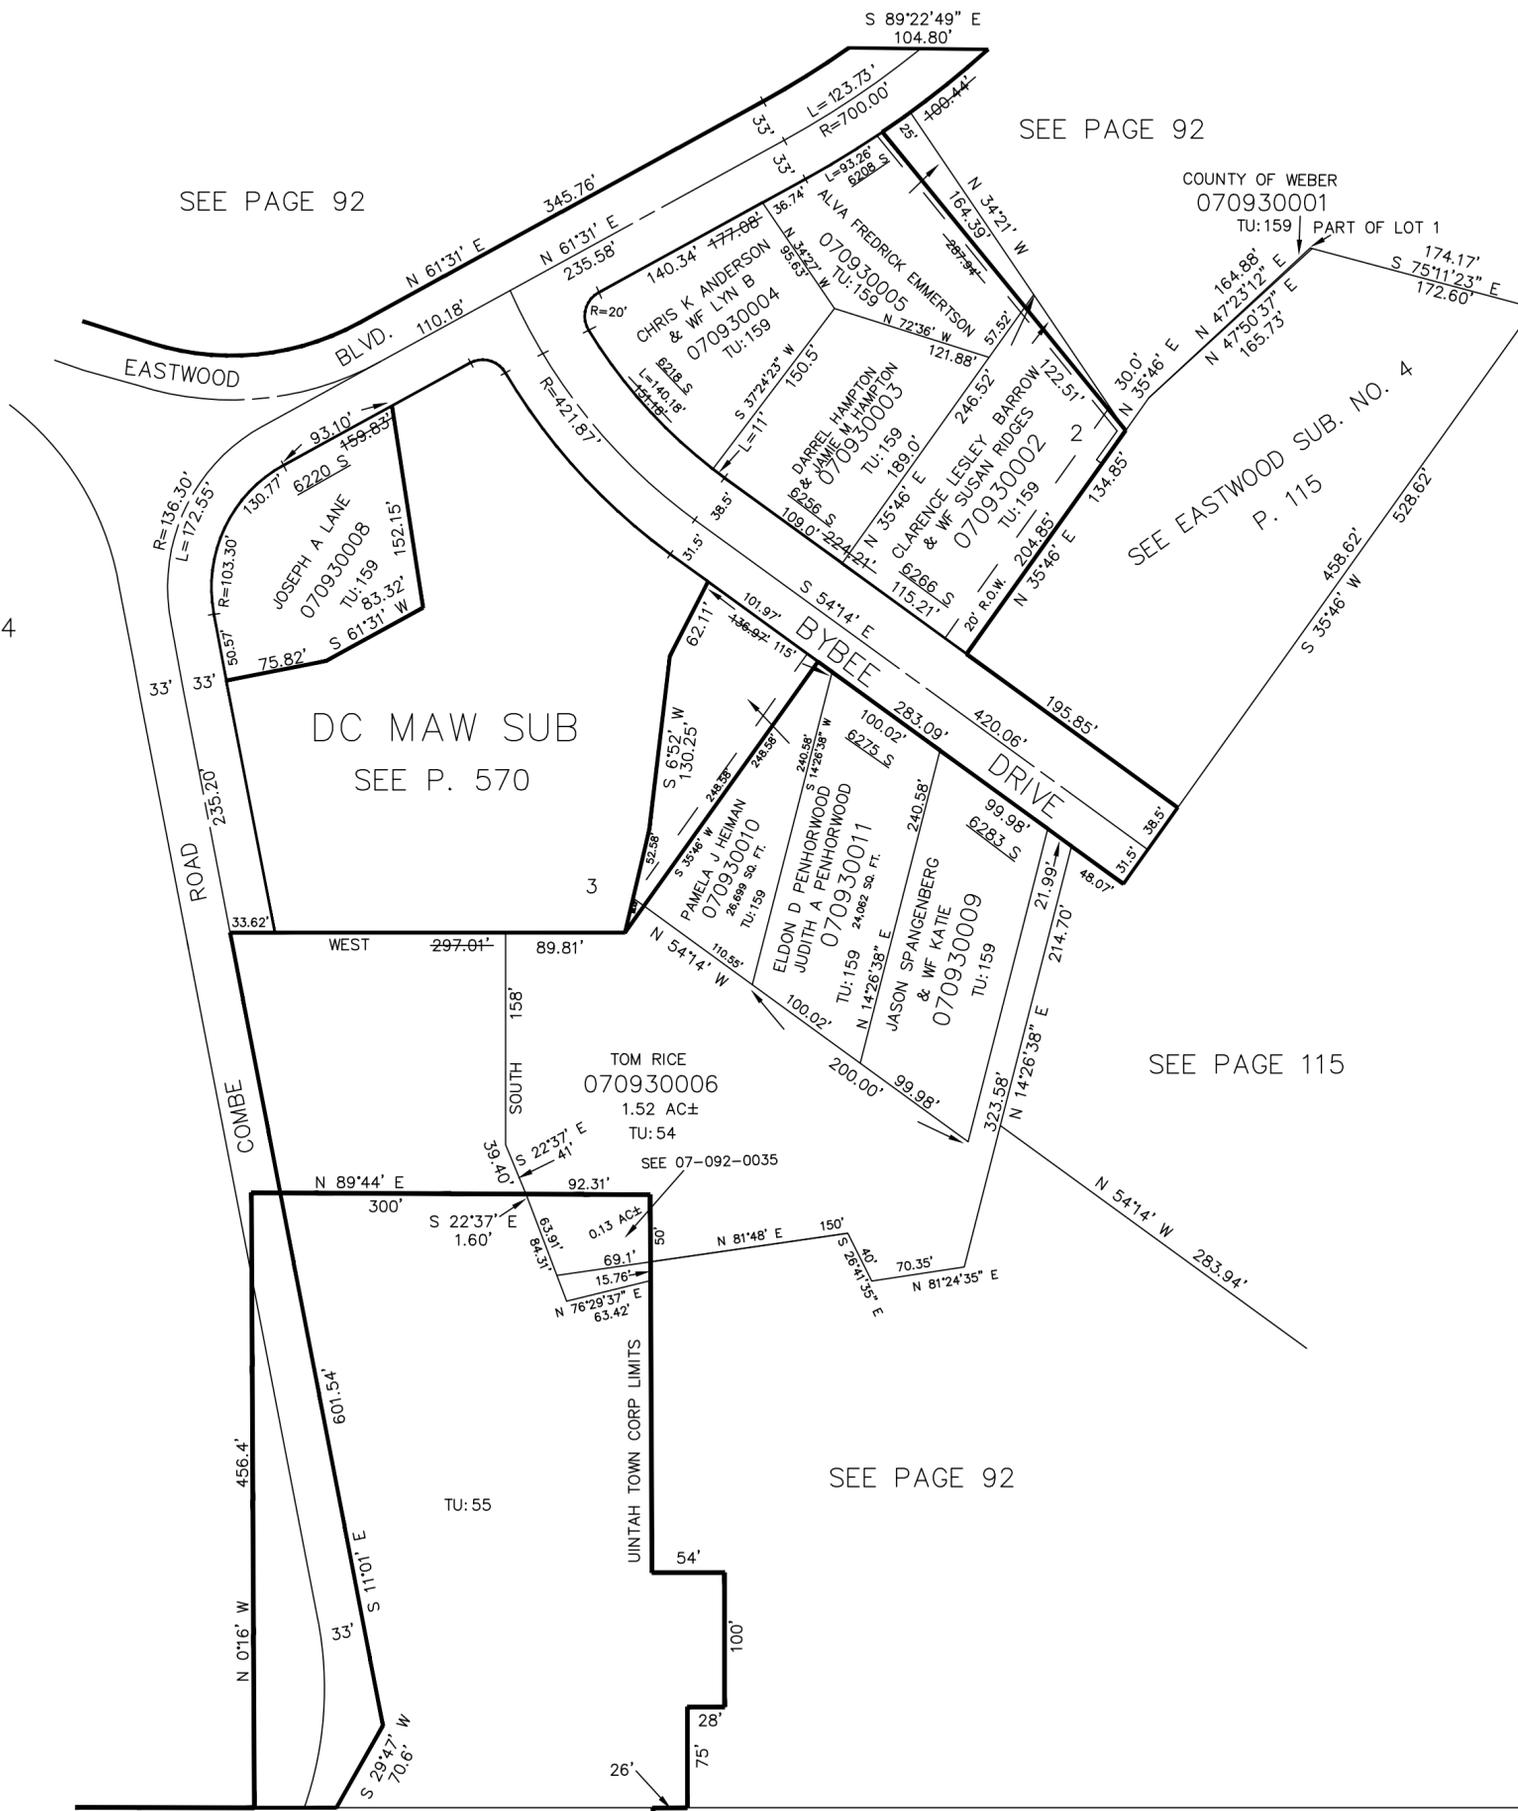

SEE PAGE 94

SEE PAGE 92

SEE PAGE 92

COUNTY OF WEBER
070930001
TU:159 PART OF LOT 1

SEE EASTWOOD SUB. NO. 4
P. 115

DC MAW SUB
SEE P. 570

SEE PAGE 115

SEE PAGE 92

FOR COMPLETE ENG DATA SEE
ORIGINAL DEDICATION PLAT IN
BOOK 11, PAGE 87 OF RECORDS.

UNTAH TOWN CORP LIMITS

SEE PAGE 101