


PART OF THE SE 1/4, SEC. 23, T.5N., R.1W., S.L.B. & M.  
**EASTWOOD SUBDIVISION LOTS 4-16 AND**  
**DANNY AND SAM SUBDIVISION**

WEBER COUNTY  
 UTAH DISTRICT & TOWN OF UTAH  
 SCALE 1" = 100'

TAXING UNIT: 54, 55, 159

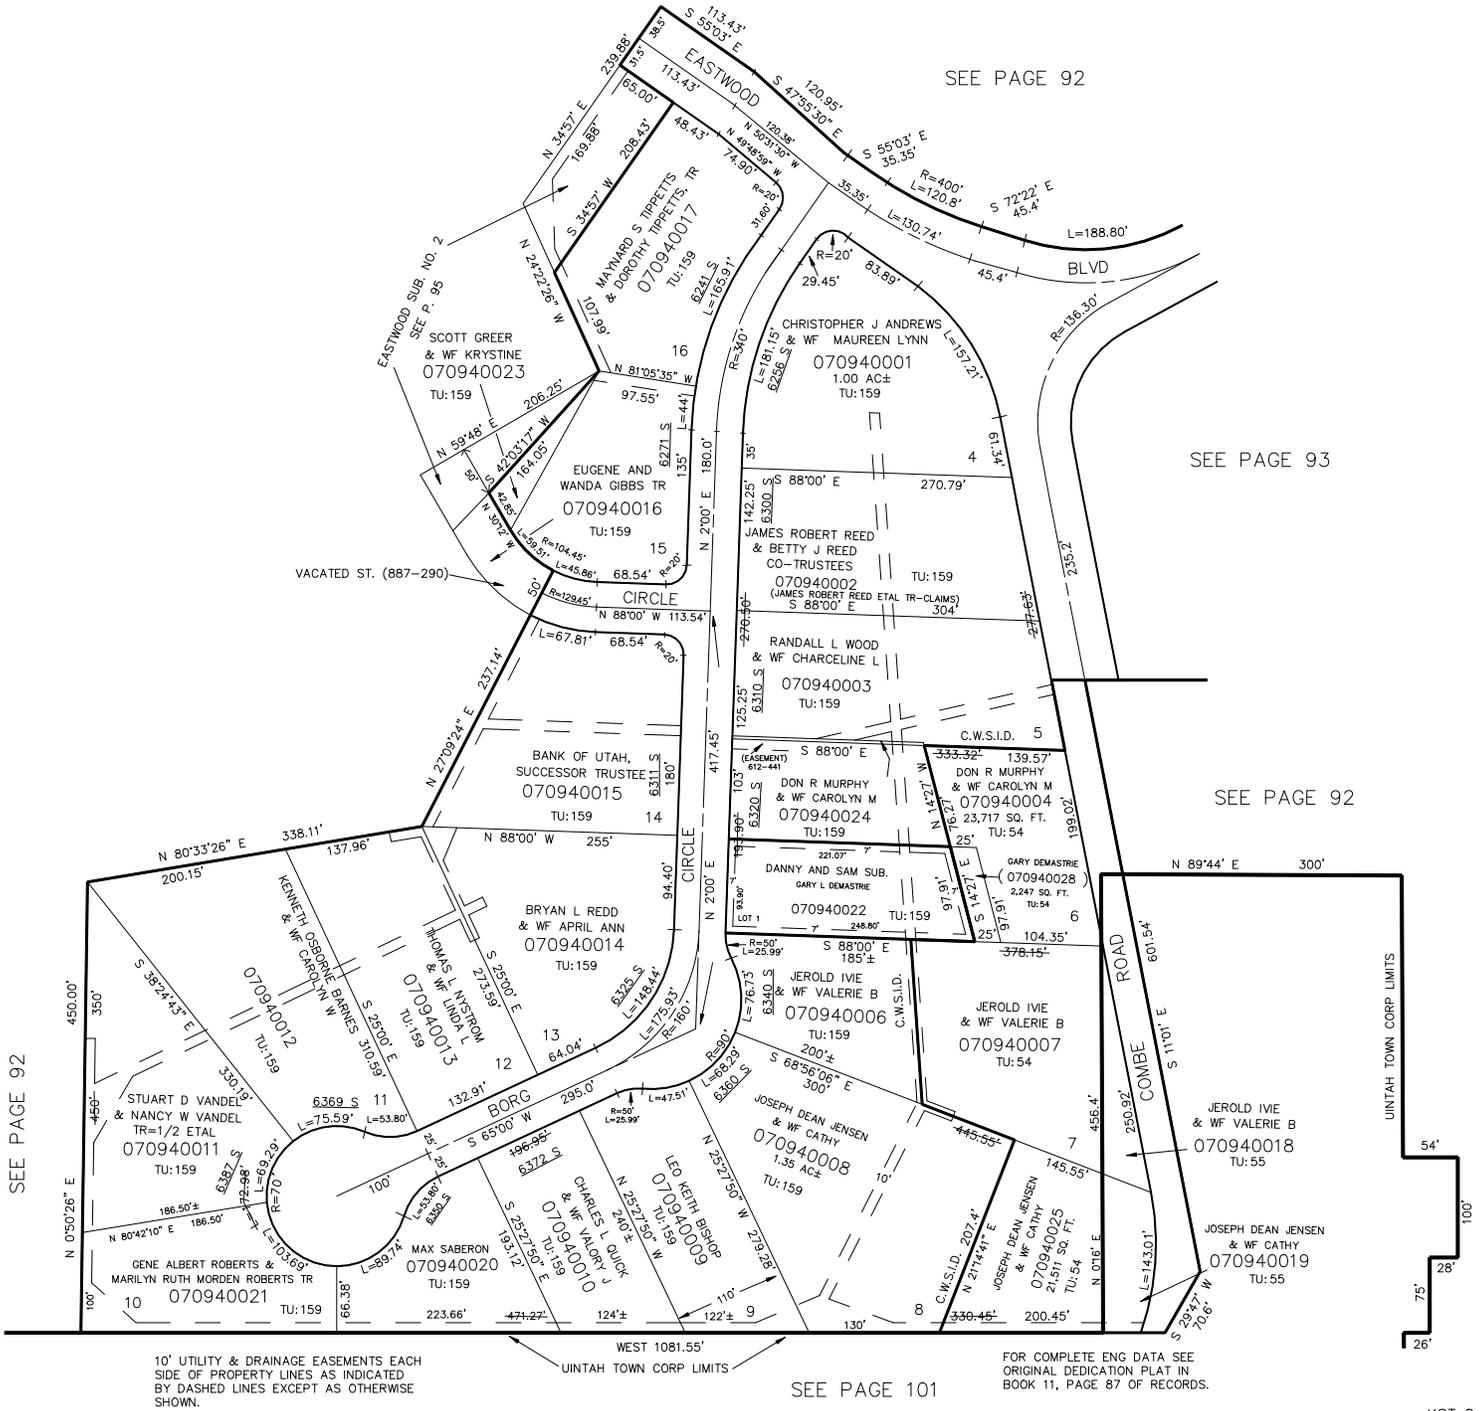

10' UTILITY & DRAINAGE EASEMENTS EACH SIDE OF PROPERTY LINES AS INDICATED BY DASHED LINES EXCEPT AS OTHERWISE SHOWN.

FOR COMPLETE ENG DATA SEE ORIGINAL DEDICATION PLAT IN BOOK 11, PAGE 87 OF RECORDS.

SEE PAGE 101