


PART OF THE SE 1/4, SEC. 23, T.5N., R.1W., S.L.B. & M.
EASTWOOD SUBDIVISION LOTS 4-16 AND
DANNY AND SAM SUBDIVISION

WEBER COUNTY
 UTAH DISTRICT & TOWN OF UTAH
 SCALE 1" = 100'

TAXING UNIT: 54, 55, 159

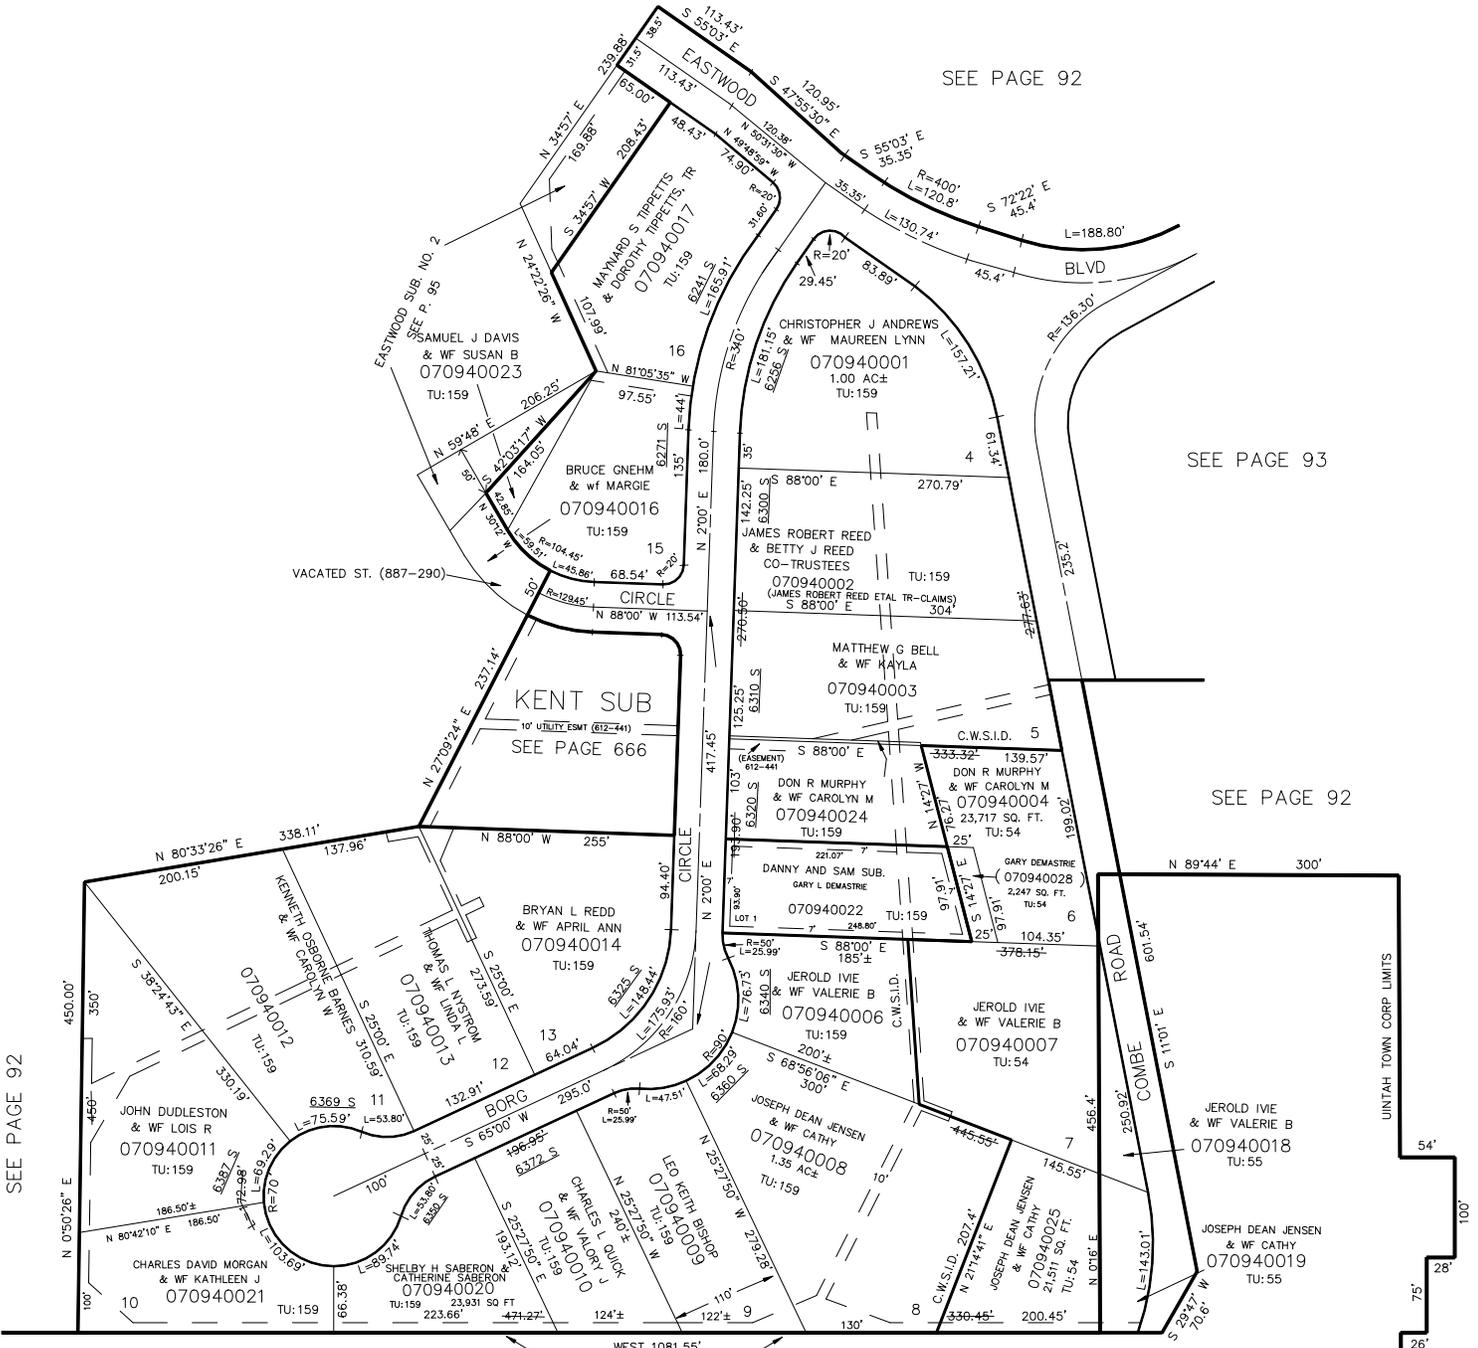

10' UTILITY & DRAINAGE EASEMENTS EACH SIDE OF PROPERTY LINES AS INDICATED BY DASHED LINES EXCEPT AS OTHERWISE SHOWN.

FOR COMPLETE ENG DATA SEE ORIGINAL DEDICATION PLAT IN BOOK 11, PAGE 87 OF RECORDS.

SEE PAGE 92

SEE PAGE 92

SEE PAGE 93

SEE PAGE 92

SEE PAGE 101