


PART OF THE SE 1/4, SEC. 23, T.5N., R.1W., S.L.B. & M.
EASTWOOD SUBDIVISION LOTS 4-16 AND
DANNY AND SAM SUBDIVISION

WEBER COUNTY
 UINTAH DISTRICT & TOWN OF UINTAH
 SCALE 1" = 100'

TAXING UNIT: 54, 55, 159

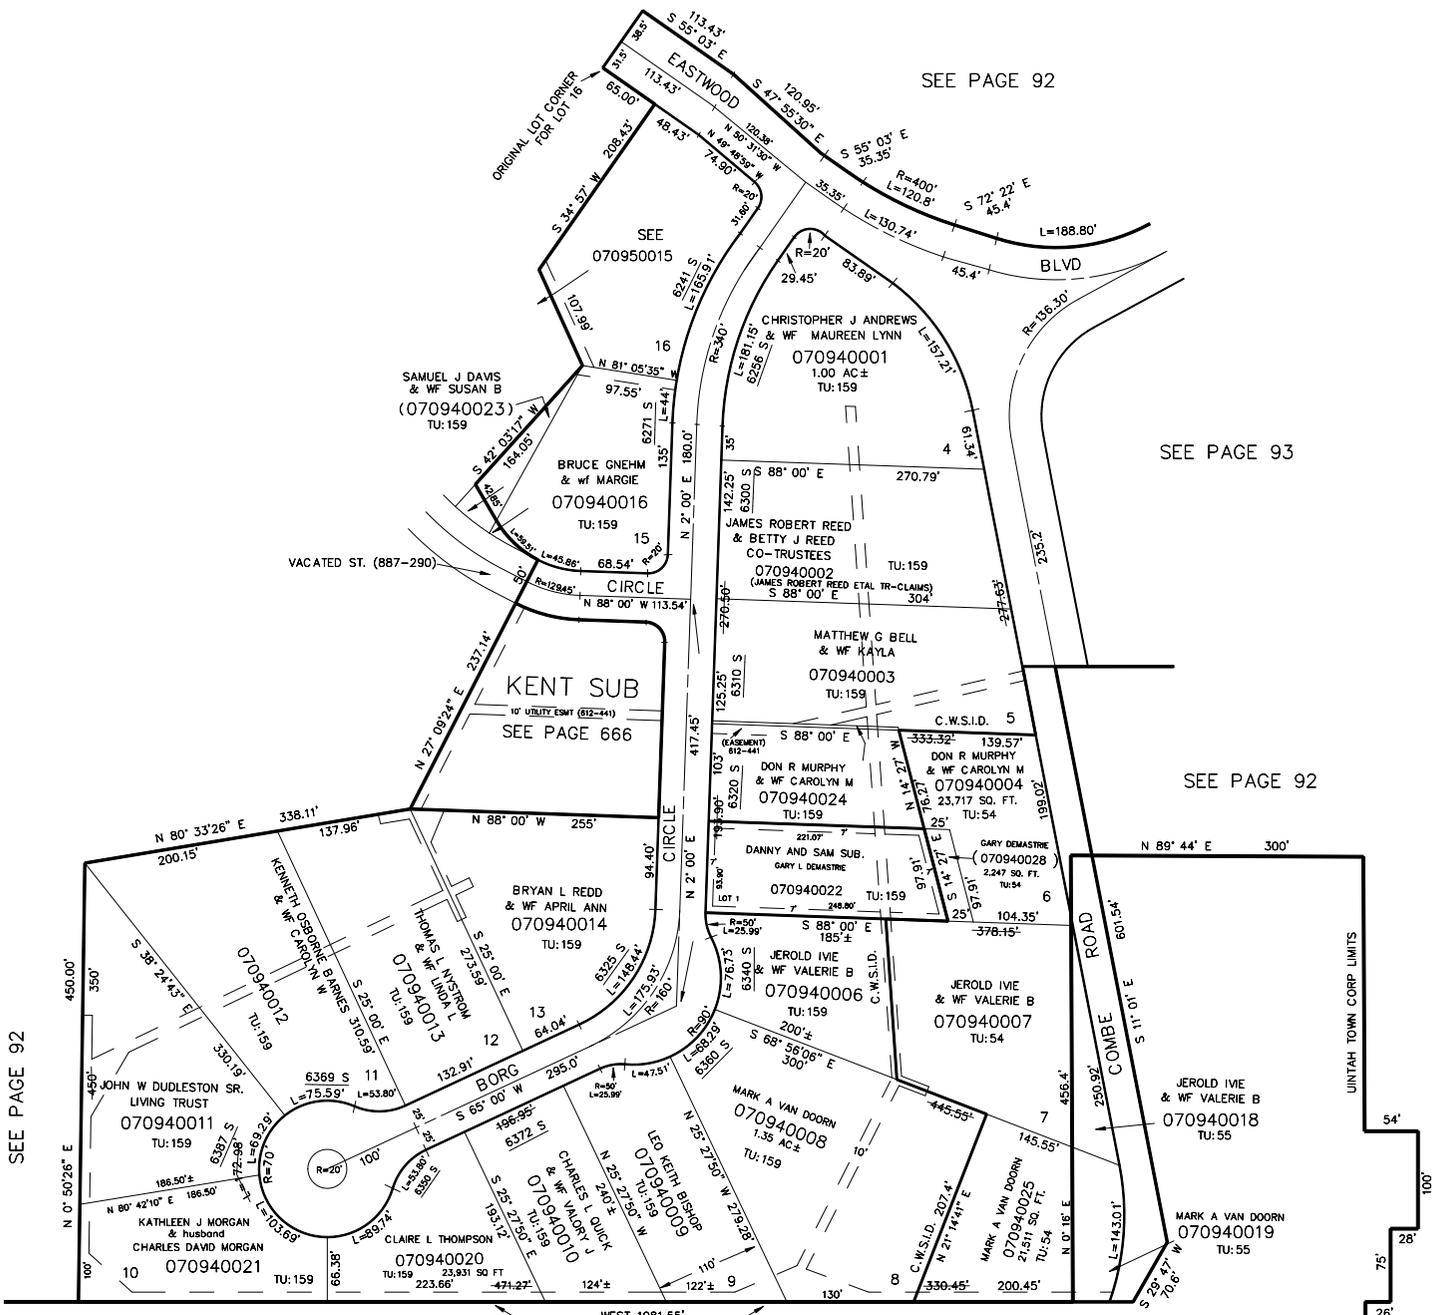

10' UTILITY & DRAINAGE EASEMENTS EACH SIDE OF PROPERTY LINES AS INDICATED BY DASHED LINES EXCEPT AS OTHERWISE SHOWN.

WEST 1081.55' UINTAH TOWN CORP LIMITS

SEE PAGE 101

FOR COMPLETE ENG DATA SEE ORIGINAL DEDICATION PLAT IN BOOK 11, PAGE 87 OF RECORDS.