


S.W. 1/4
SECTION 23, T.5N., R.1W., S.L.B. & M.
 UTAH DISTRICT
 SCALE 1" = 200'

TAXING UNITS: 54, 159

SEE PAGE 86

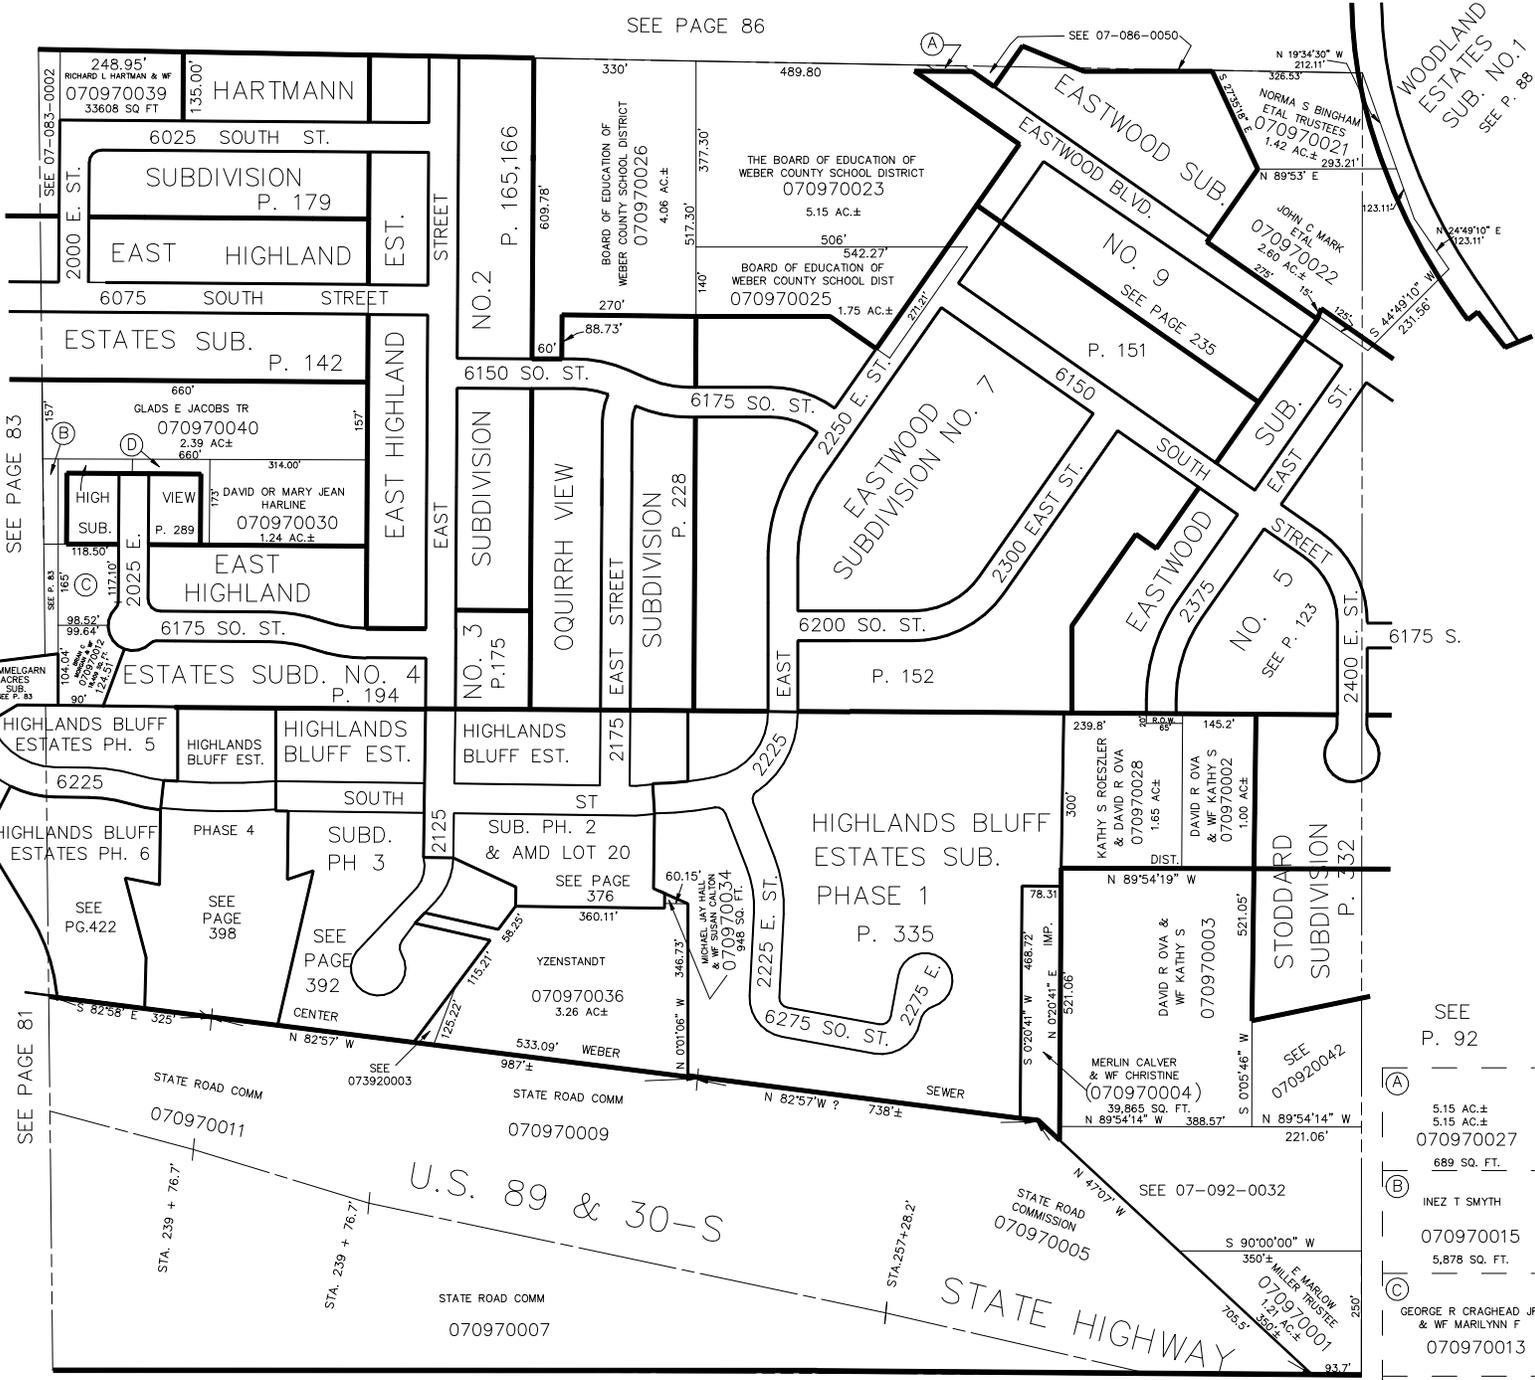

SEE PAGE 83

SEE PAGE 81

SEE PAGE 103

WOODLAND
 ESTATES
 SUB. NO. 1
 SEE P. 88

- SEE
 P. 92
- (A) 5.15 AC±
 5.15 AC±
 070970027
 689 SQ. FT.
 - (B) INEZ T SMYTH
 070970015
 5,878 SQ. FT.
 - (C) GEORGE R CRAIGHEAD JR
 & WF MARILYN F
 070970013
 - (D) GARTH OR
 JOYCE BEUTLER
 070970029
 7,601 SQ. FT.