


S.W. 1/4
SECTION 23, T.5N., R.1W., S.L.B. & M.
 UTAH DISTRICT
 SCALE 1" = 200'

TAXING UNITS: 54, 159

SEE PAGE 86

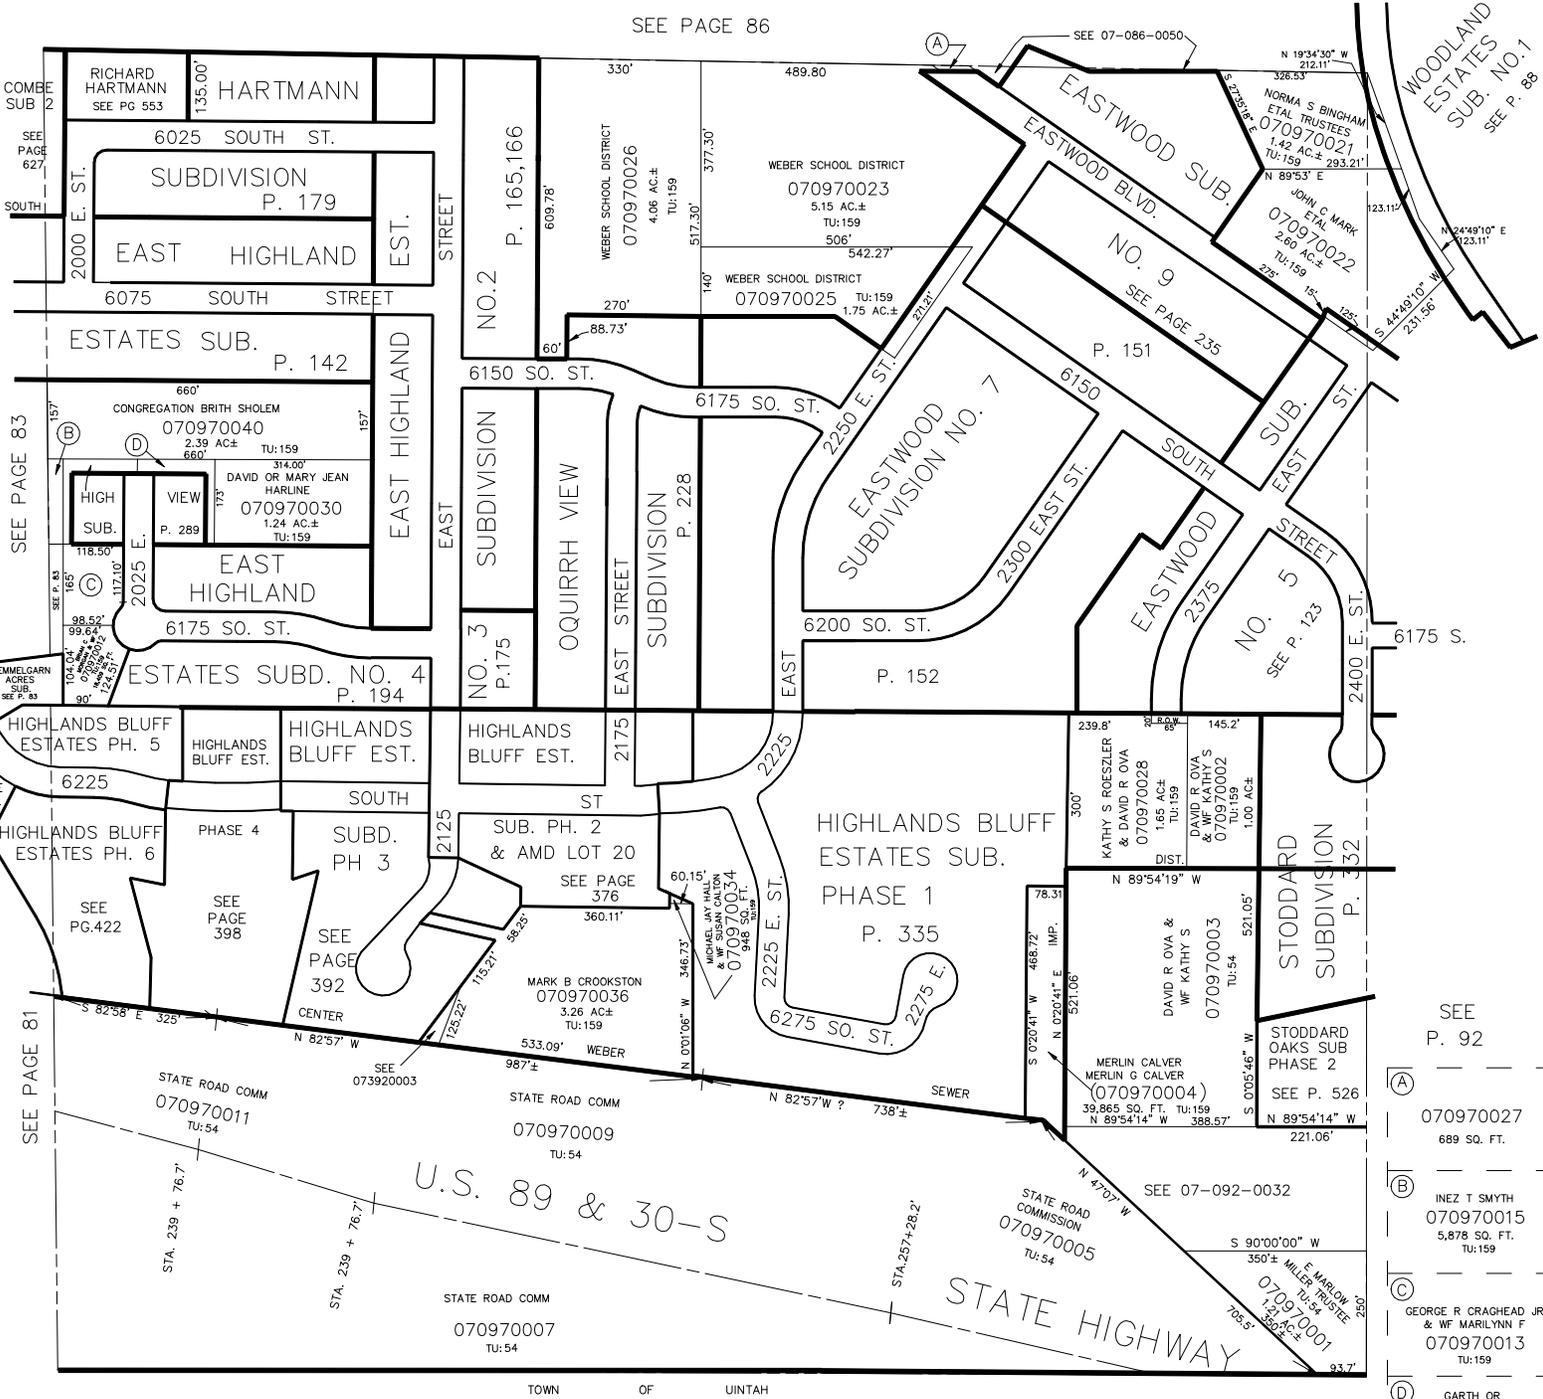

SEE PAGE 103

WOODLAND
 ESTATES
 SUB. NO. 1
 SEE P. 88

- SEE P. 92
- (A) 070970027
689 SQ. FT.
- (B) INEZ T SMYTH
070970015
5,878 SQ. FT.
TU:159
- (C) GEORGE R CRAGHEAD JR
& WF MARILYN F
070970013
TU:159
- (D) GARTH OR
JOYCE BEUTLER
070970029
7,601 SQ. FT
TU:159

SEE PAGE 83

SEE PAGE 81

SEE PAGE 627

SEE PG. 422