


S.W. 1/4  
 SECTION 23, T.5N., R.1W., S.L.B. & M.  
 UTAH DISTRICT  
 SCALE 1" = 200'

TAXING UNITS: 54, 159

SEE PAGE 86

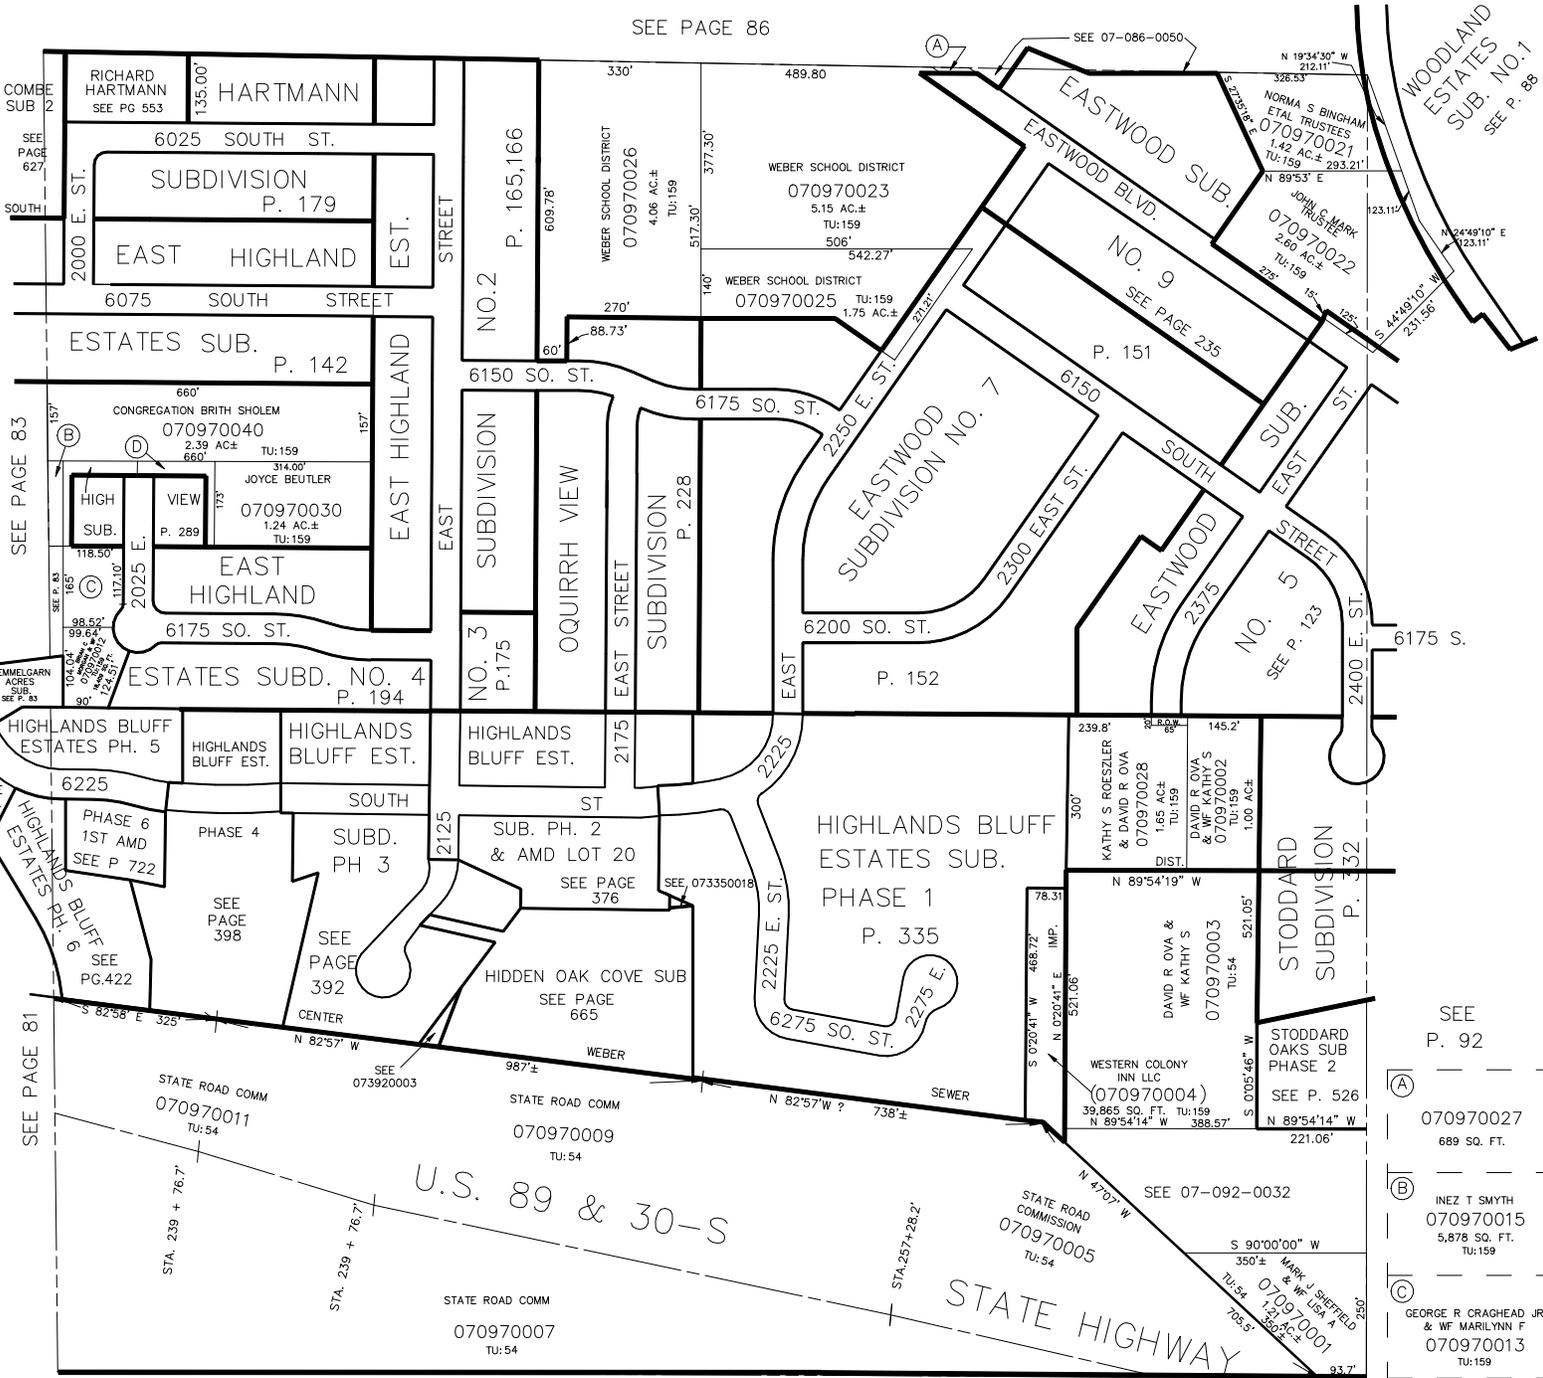

SEE PAGE 83

SEE PAGE 81

SEE PAGE 103

WOODLAND  
 ESTATES  
 SUB. NO. 1  
 SEE P. 88

SEE  
 P. 92

- (A) 070970027  
689 SQ. FT.
- (B) INEZ T SMYTH  
070970015  
5,878 SQ. FT.  
TU:159
- (C) GEORGE R CRAGHEAD JR  
& WF MARILYN F  
070970013  
TU:159
- (D) GARTH OR  
JOYCE BEUTLER  
070970029  
7,601 SQ. FT  
TU:159