


S.W. 1/4  
SECTION 23, T.5N., R.1W., S.L.B. & M.

UINTAH DISTRICT  
SCALE 1" = 200'

TAXING UNITS: 54, 159

SEE PAGE 86

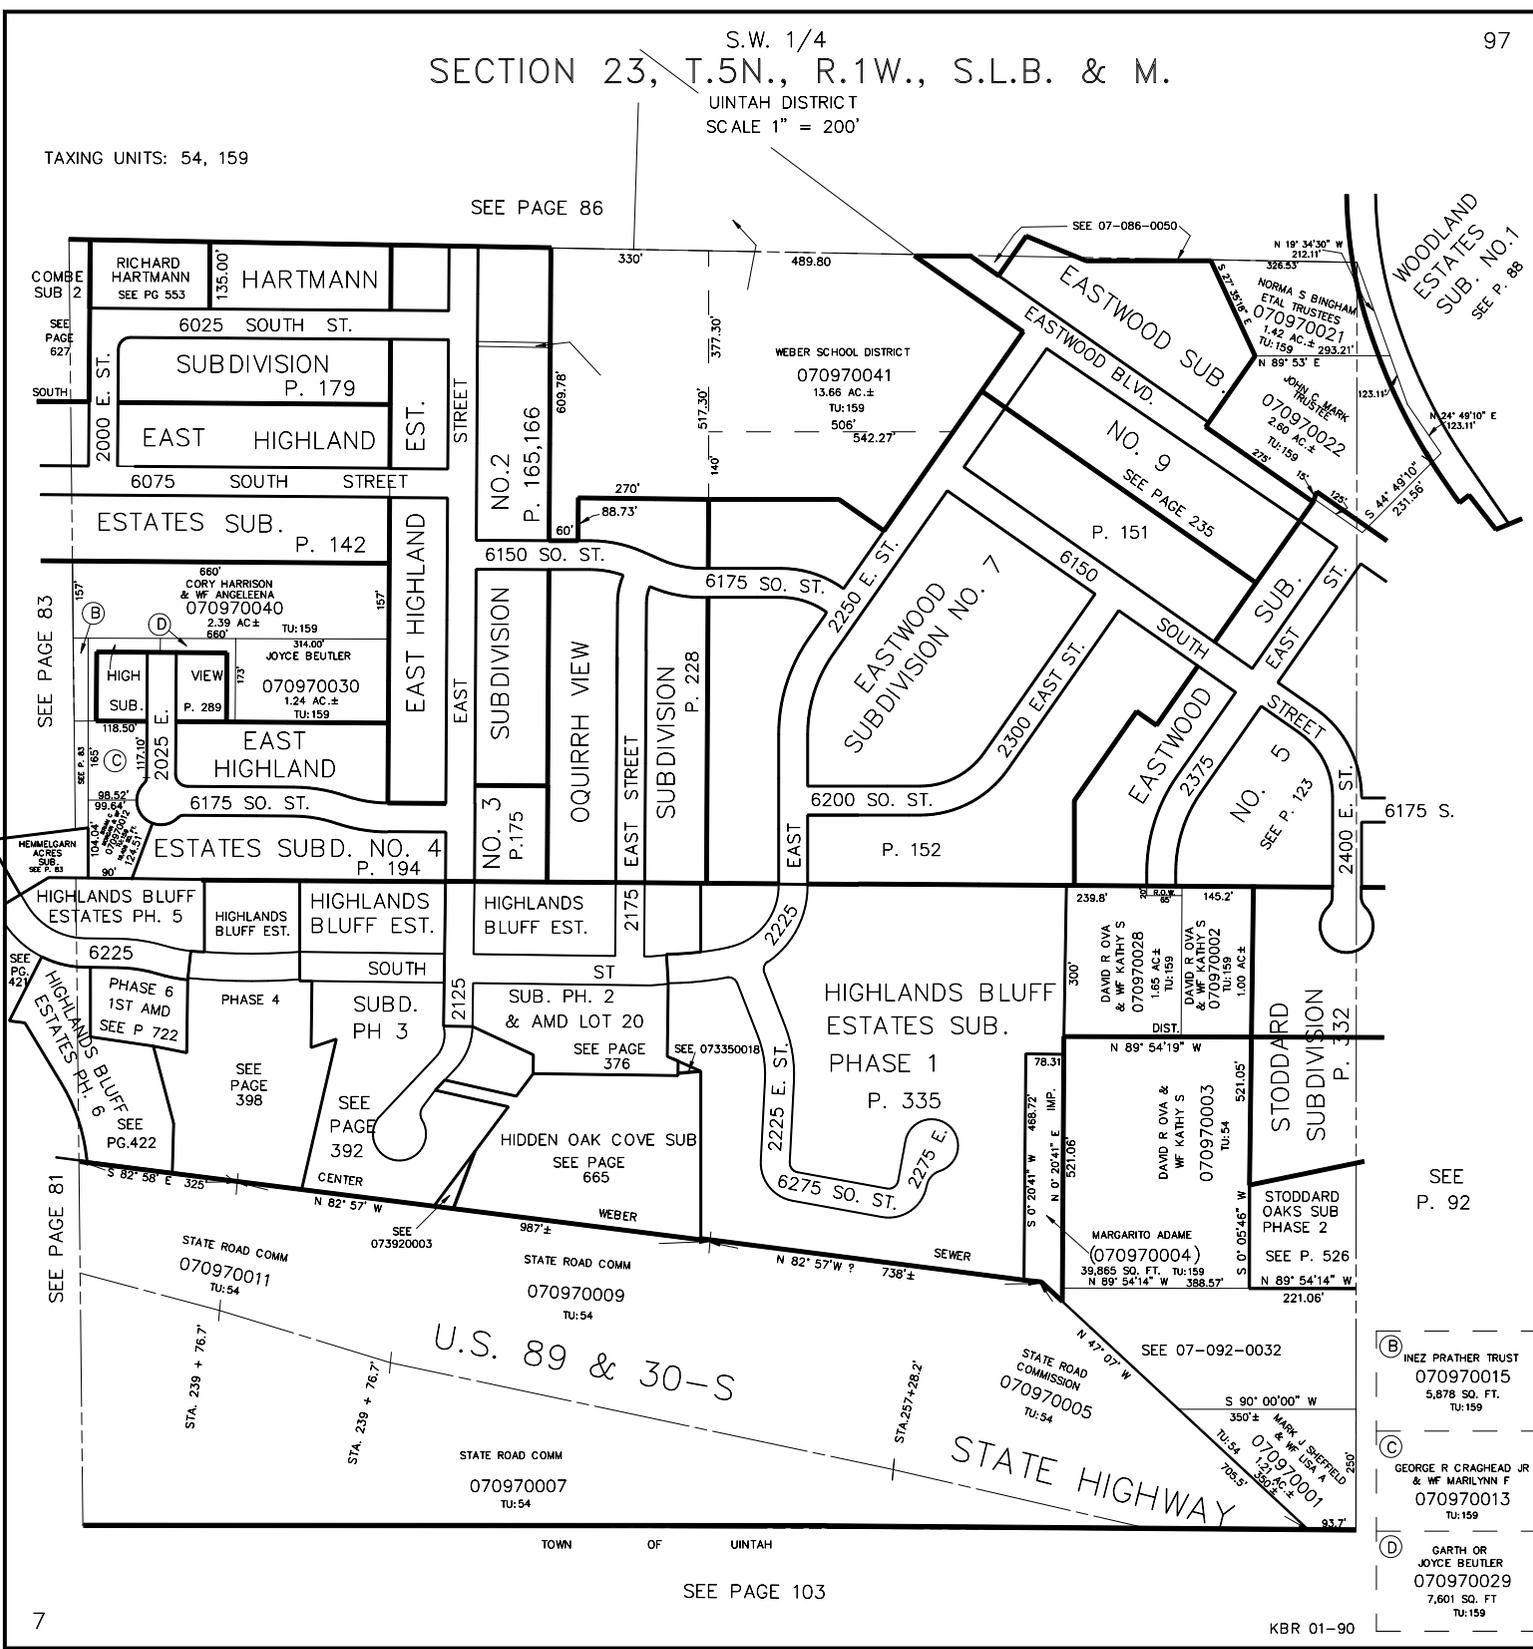

WOODLAND  
ESTATES  
SUB. NO. 1  
SEE P. 88

SEE PAGE 83

SEE PAGE 81

SEE PG. 42

SEE PAGE 627

SEE P. 92

- (B) INEZ PRATHER TRUST  
070970015  
5,878 SQ. FT.  
TU:159
- (C) GEORGE R CRAIGHEAD JR  
& WF MARILYNN F  
070970013  
TU:159
- (D) GARTH OR  
JOYCE BEUTLER  
070970029  
7,601 SQ. FT  
TU:159