

S.W. 1/4

99

SECTION 24 T.5N., R.1W., S.L.B.&M.


UINTAH DISTRICT

TAXING UNIT: 159,228

SCALE 1" = 200'

PREFIX: 07-099

ALSO SEE PAGE 99-1

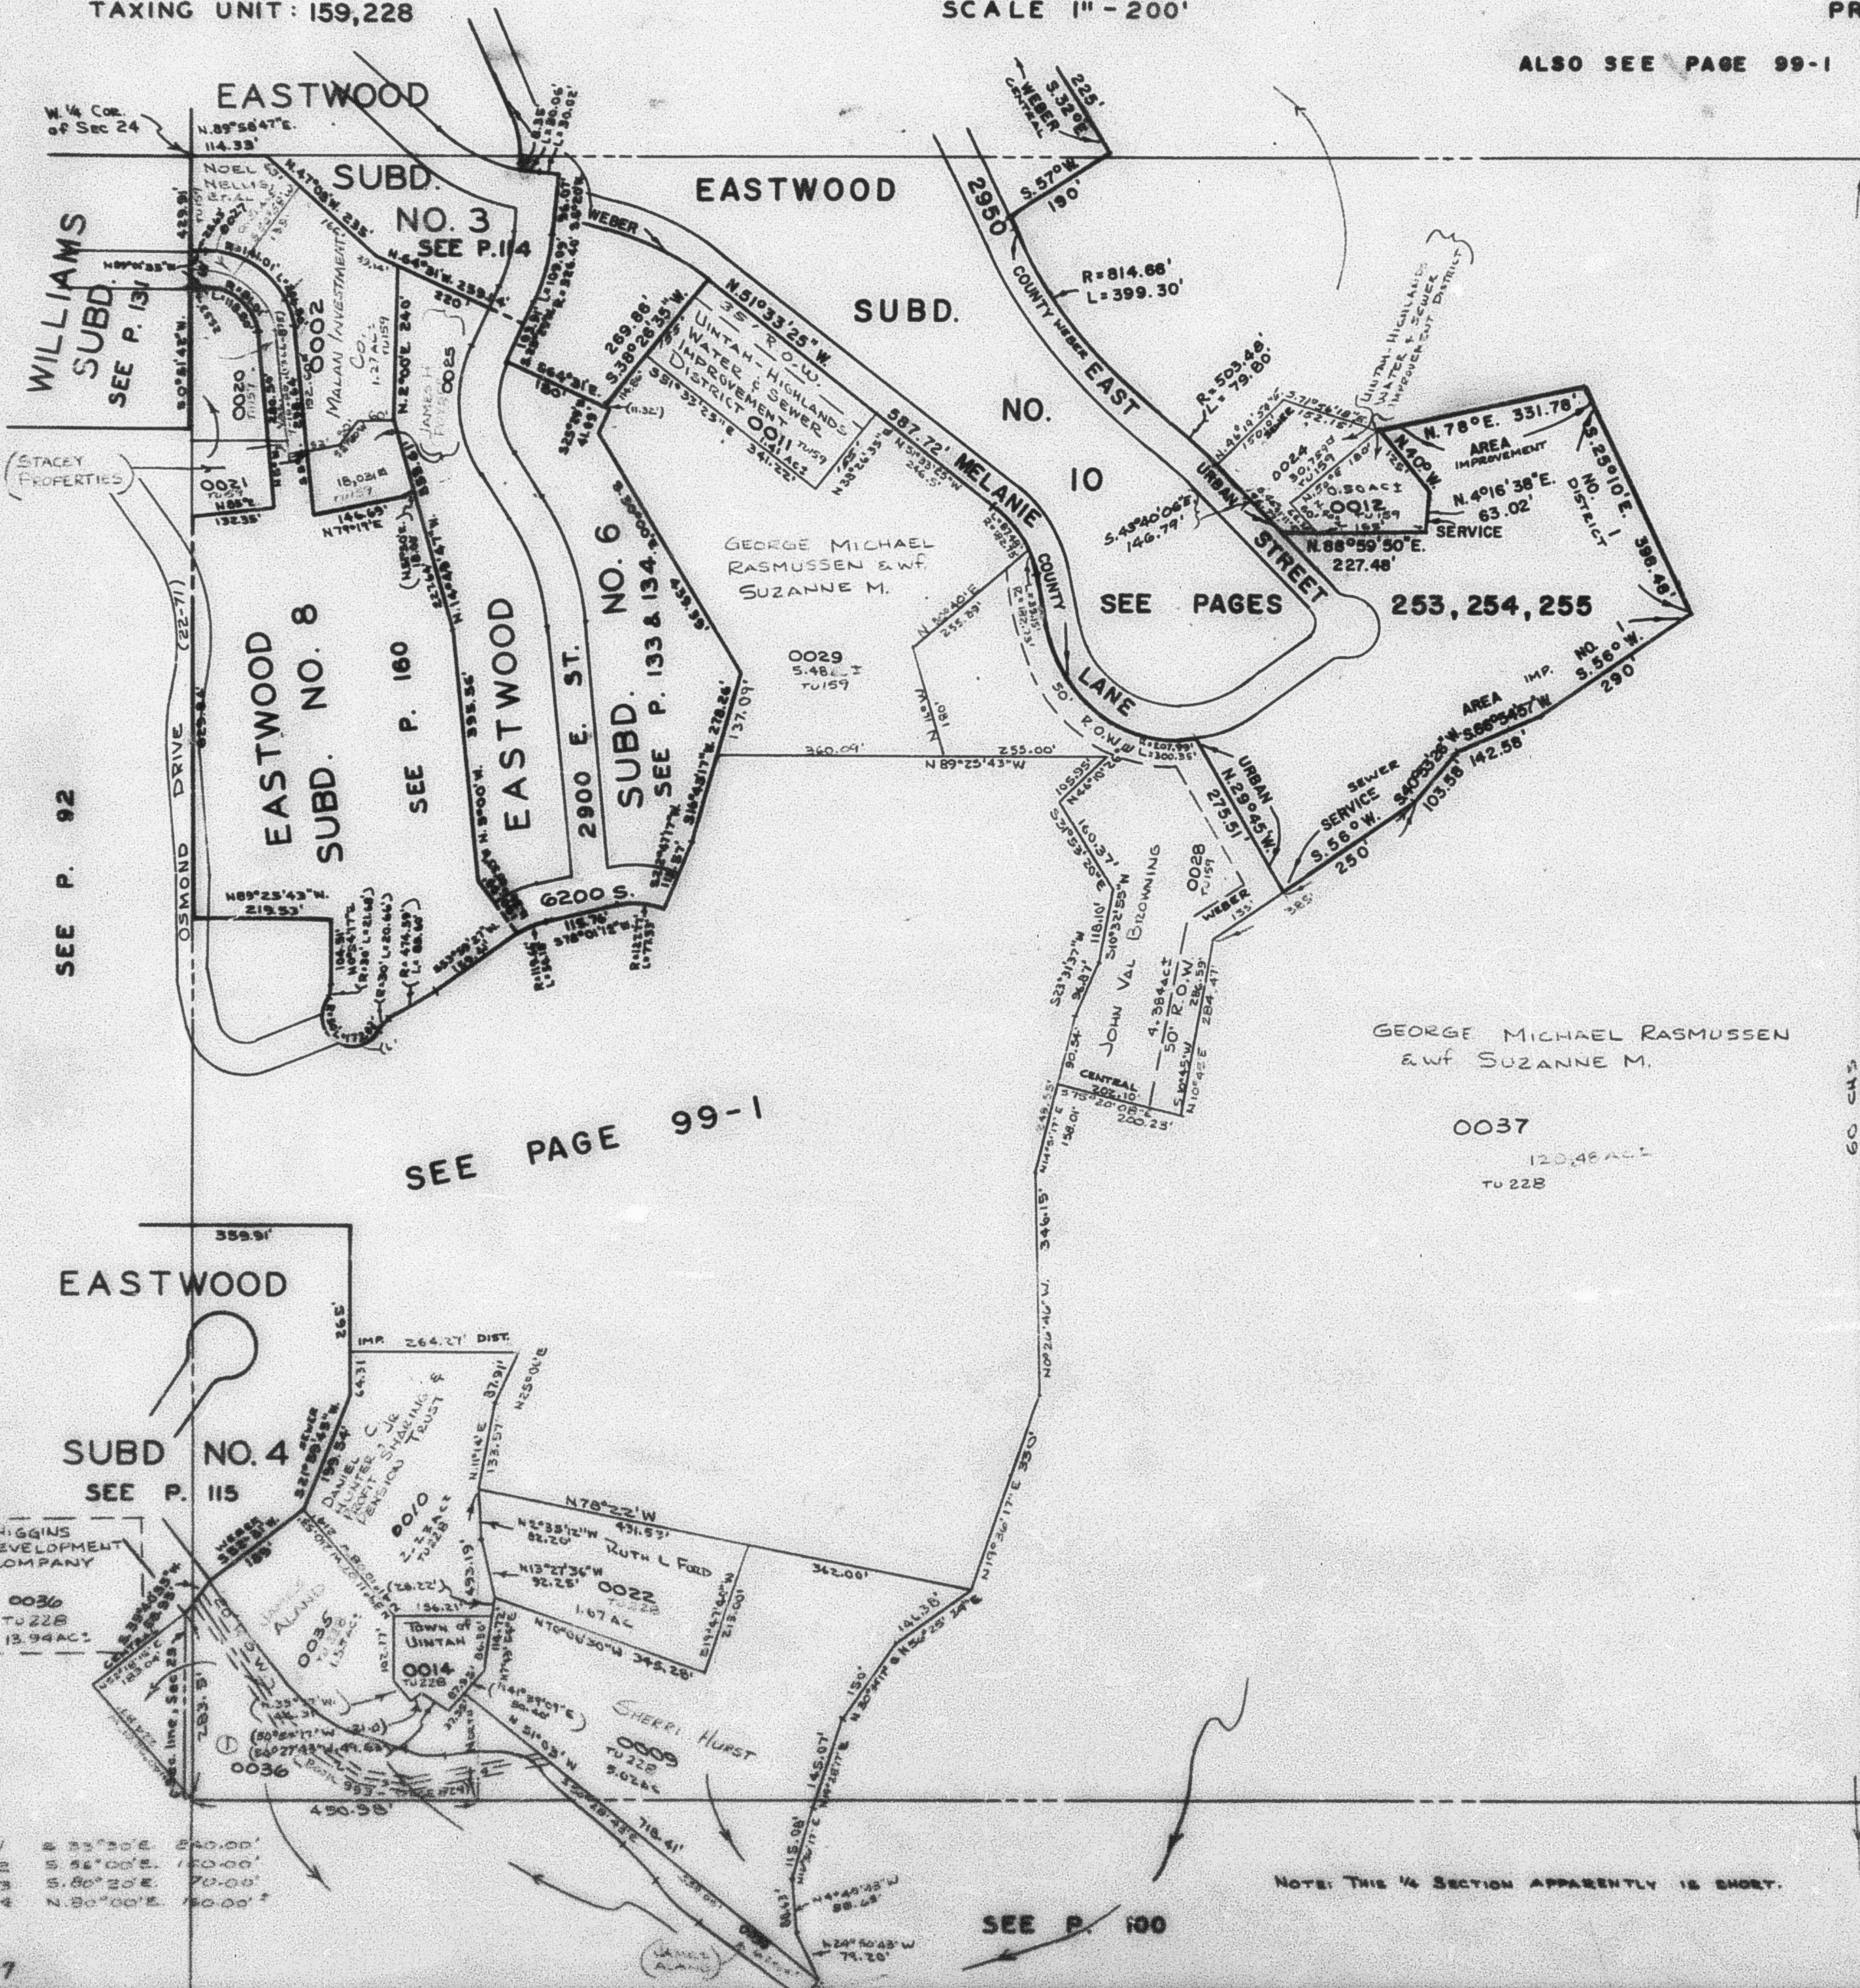

Parcel No
0002
0009 to 0012
0014
0016
0020 to 0022
0023
0027
0028
0029
0035 to 0037

SEE P. 98

GEORGE MICHAEL RASMUSSEN
& WIFE SUZANNE M.

0037

120.46 AC.
TU 228

SEE PAGE 99-1

EASTWOOD

SUBD. NO. 4

SEE P. 115

HIGGINS
DEVELOPMENT
COMPANY

0036
TU 228
13.94 AC.

1 2 3 4
S. 32° 30' E. 240.00'
S. 56° 00' E. 150.00'
S. 80° 30' E. 70.00'
N. 80° 00' E. 70.00'

SEE P. 100

NOTE: THIS 1/4 SECTION APPARENTLY IS SHORT.

R.B. 11-71