


S.W. 1/4

SECTION 24 T.5N., R.1W., S.L.B. & M.

UINTAH DISTRICT
SCALE 1" = 200'

TAXING UNITS: 54, 159

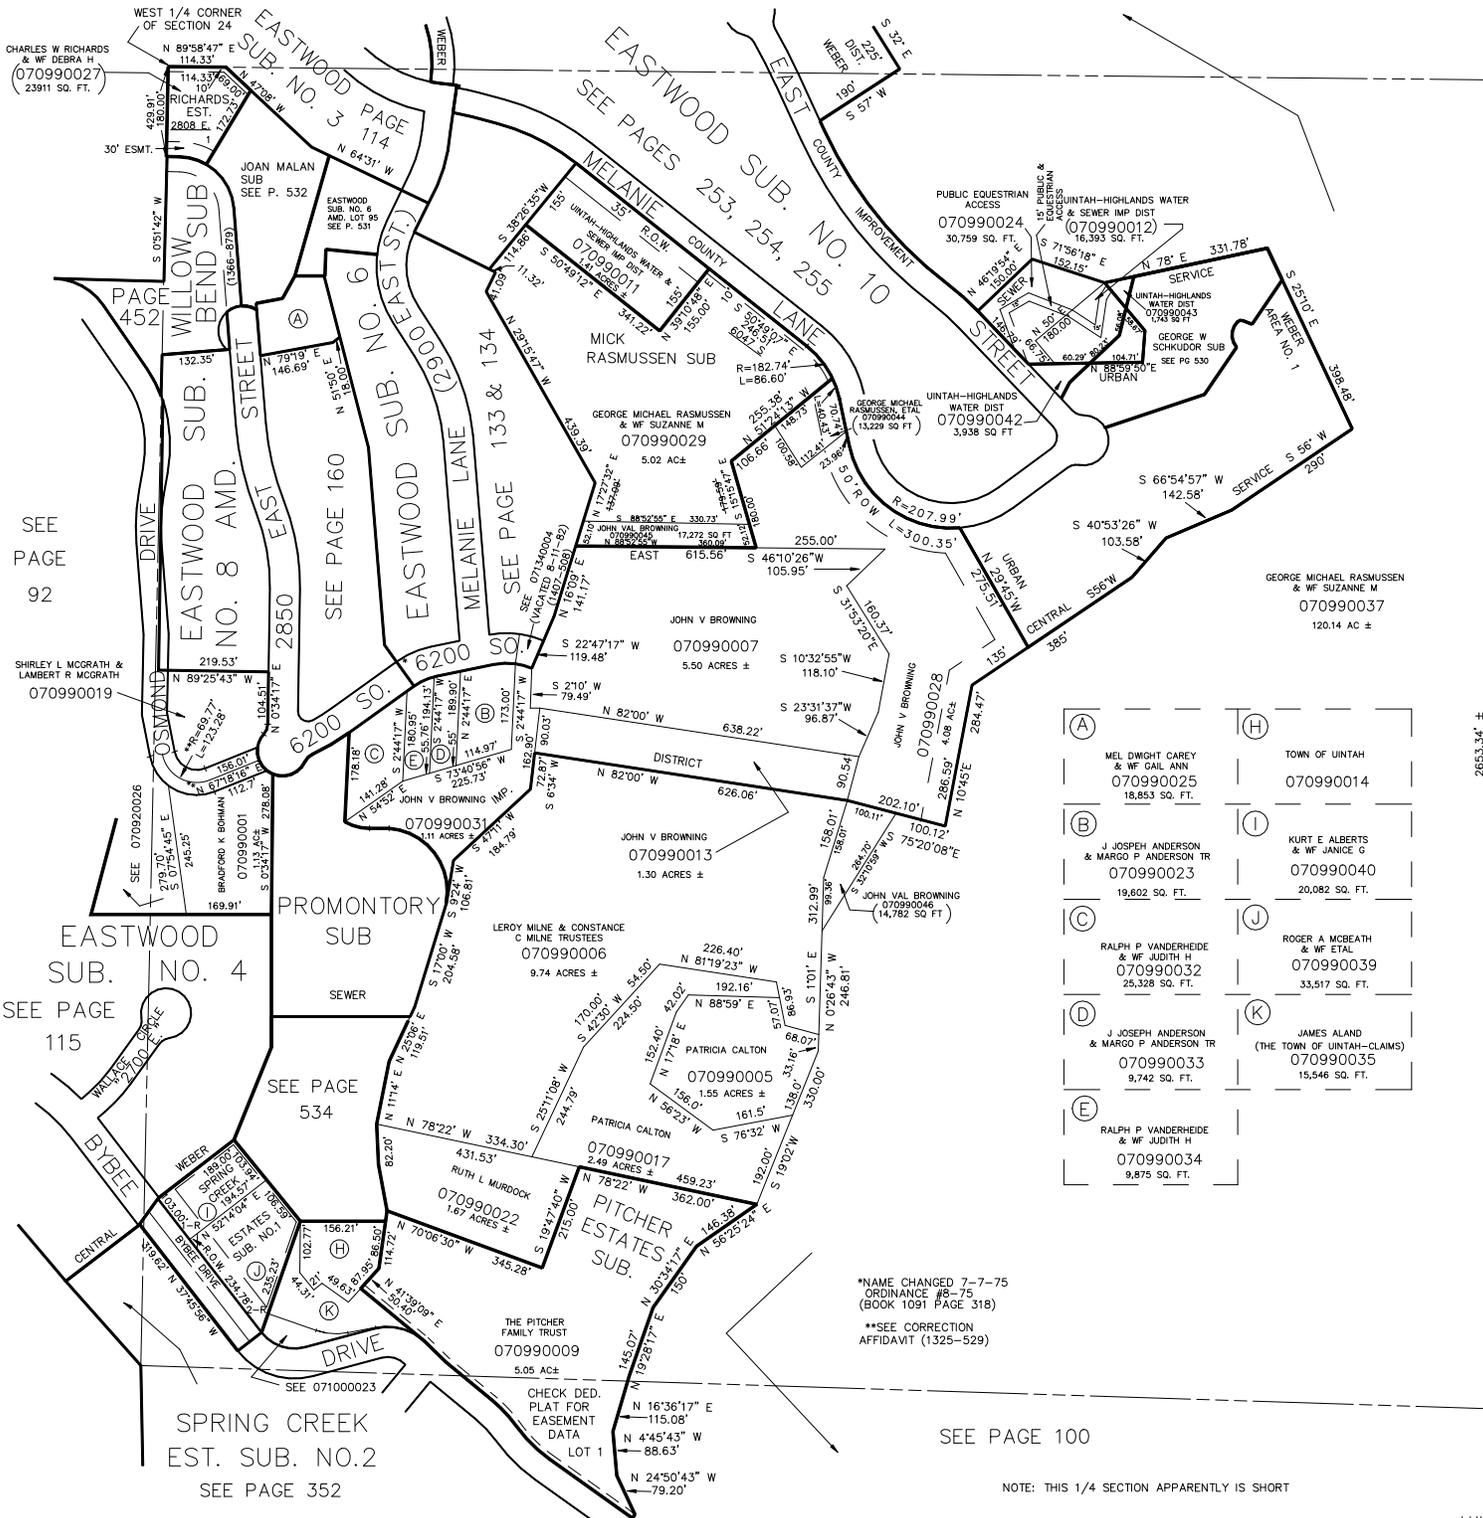

(A)	MEL DWIGHT CAREY & WF GAIL ANN 070990025 18.53 SQ. FT.	(H)	TOWN OF UINTAH 070990014
(B)	J JOSEPH ANDERSON & MARGO P ANDERSON TR 070990023 19,602 SQ. FT.	(I)	KURT E ALBERTS & WF JANICE G 070990040 20,082 SQ. FT.
(C)	RALPH P VANDERHEIDE & WF JUDITH H 070990032 25,328 SQ. FT.	(J)	ROGER A MCBEATH & WF ETAL 070990039 33,517 SQ. FT.
(D)	J JOSEPH ANDERSON & MARGO P ANDERSON TR 070990033 9,742 SQ. FT.	(K)	JAMES ALAND (THE TOWN OF UINTAH-CLAIMS) 070990035 15,546 SQ. FT.
(E)	RALPH P VANDERHEIDE & WF JUDITH H 070990034 9,875 SQ. FT.		

*NAME CHANGED 7-7-75
ORDINANCE #65-75
(BOOK 1091 PAGE 318)

**SEE CORRECTION
AFFIDAVIT (1325-529)

SEE PAGE 100

NOTE: THIS 1/4 SECTION APPARENTLY IS SHORT