

S.E. 1/4 OF N.E. 1/4
SECTION 26, T.5N., R.1W., S.L.B.&M.
 TOWN OF UINTAH & UINTAH DISTRICT


101-2

TAXING UNITS: 55, 58

SCALE 1" = 100'

SEE P. 101-1

PREFIX: 07-101
 ALSO SEE P. 101-3, 4

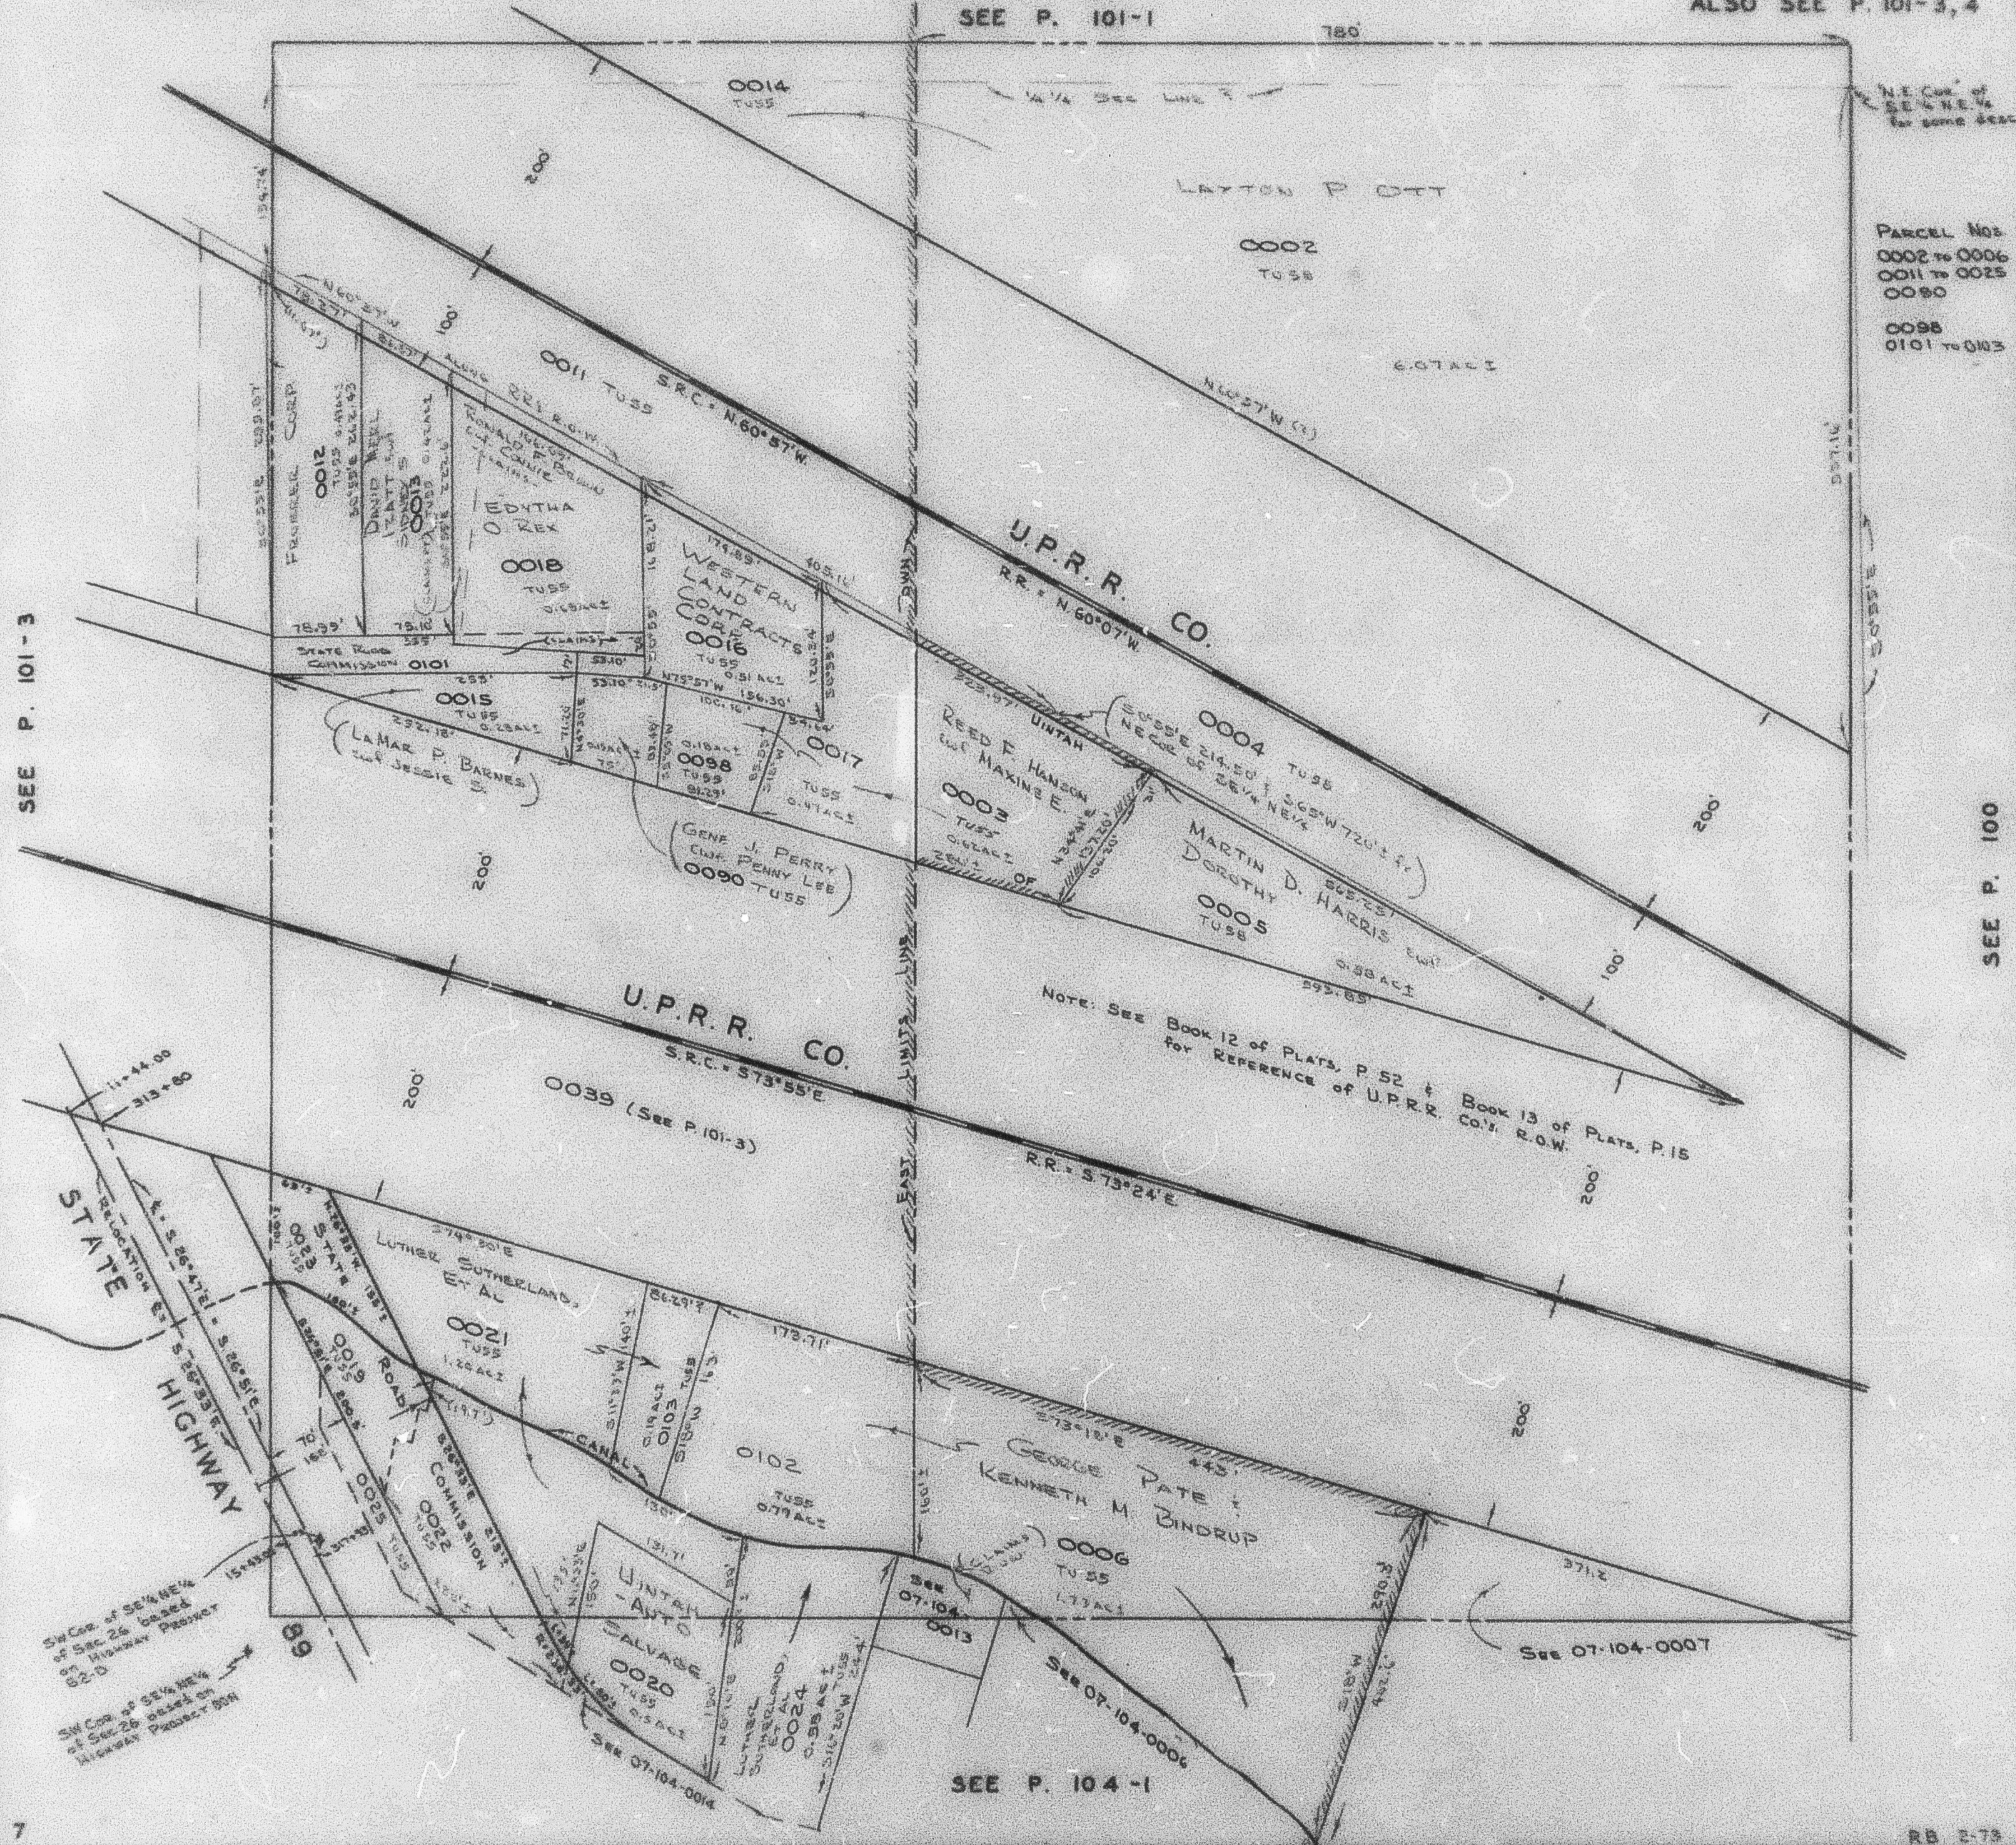

N.E. Cor. of SE 1/4 NE 1/4 for some years

PARCEL Nos.
 0002 to 0006
 0011 to 0025
 0090
 0098
 0101 to 0103

NOTE: See Book 12 of Plats, P. 52 & Book 13 of Plats, P. 15 for REFERENCE of U.P.R.R. CO.'s R.O.W.

STATE HIGHWAY
 69
 RELATION E. S. 26°51'E
 11+44.00
 313+00

SW Cor. of SE 1/4 NE 1/4 of Sec. 26 based on Highway Project 52-D
 SW Cor. of SE 1/4 NE 1/4 of Sec. 26 based on Highway Project 52-D

SEE P. 104-1