

S.E. 1/4 OF N.E. 1/4  
**SECTION 26, T.5N., R.1W., S.L.B.&M.**  
TOWN OF UINTAH & UINTAH DISTRICT

101-2

TAXING UNITS: 55, 58

SCALE 1" = 100'

PREFIX: 07-101  
ALSO SEE P. 101-3, 4

SEE P. 101-1

780'


SEE SHADOW OAKS  
SUBDIVISION NO. 2  
PAGE  
285

N.E. Cor. of  
Sec. 26, T.5N., R.1W., S.L.B.&M.  
For same area.

PARCEL Nos.  
0002 to 0006  
0011 to 0025  
0080  
  
0098  
0101 to 0103  
0111  
0112  
0114

SEE P. 101-3

SEE P. 100

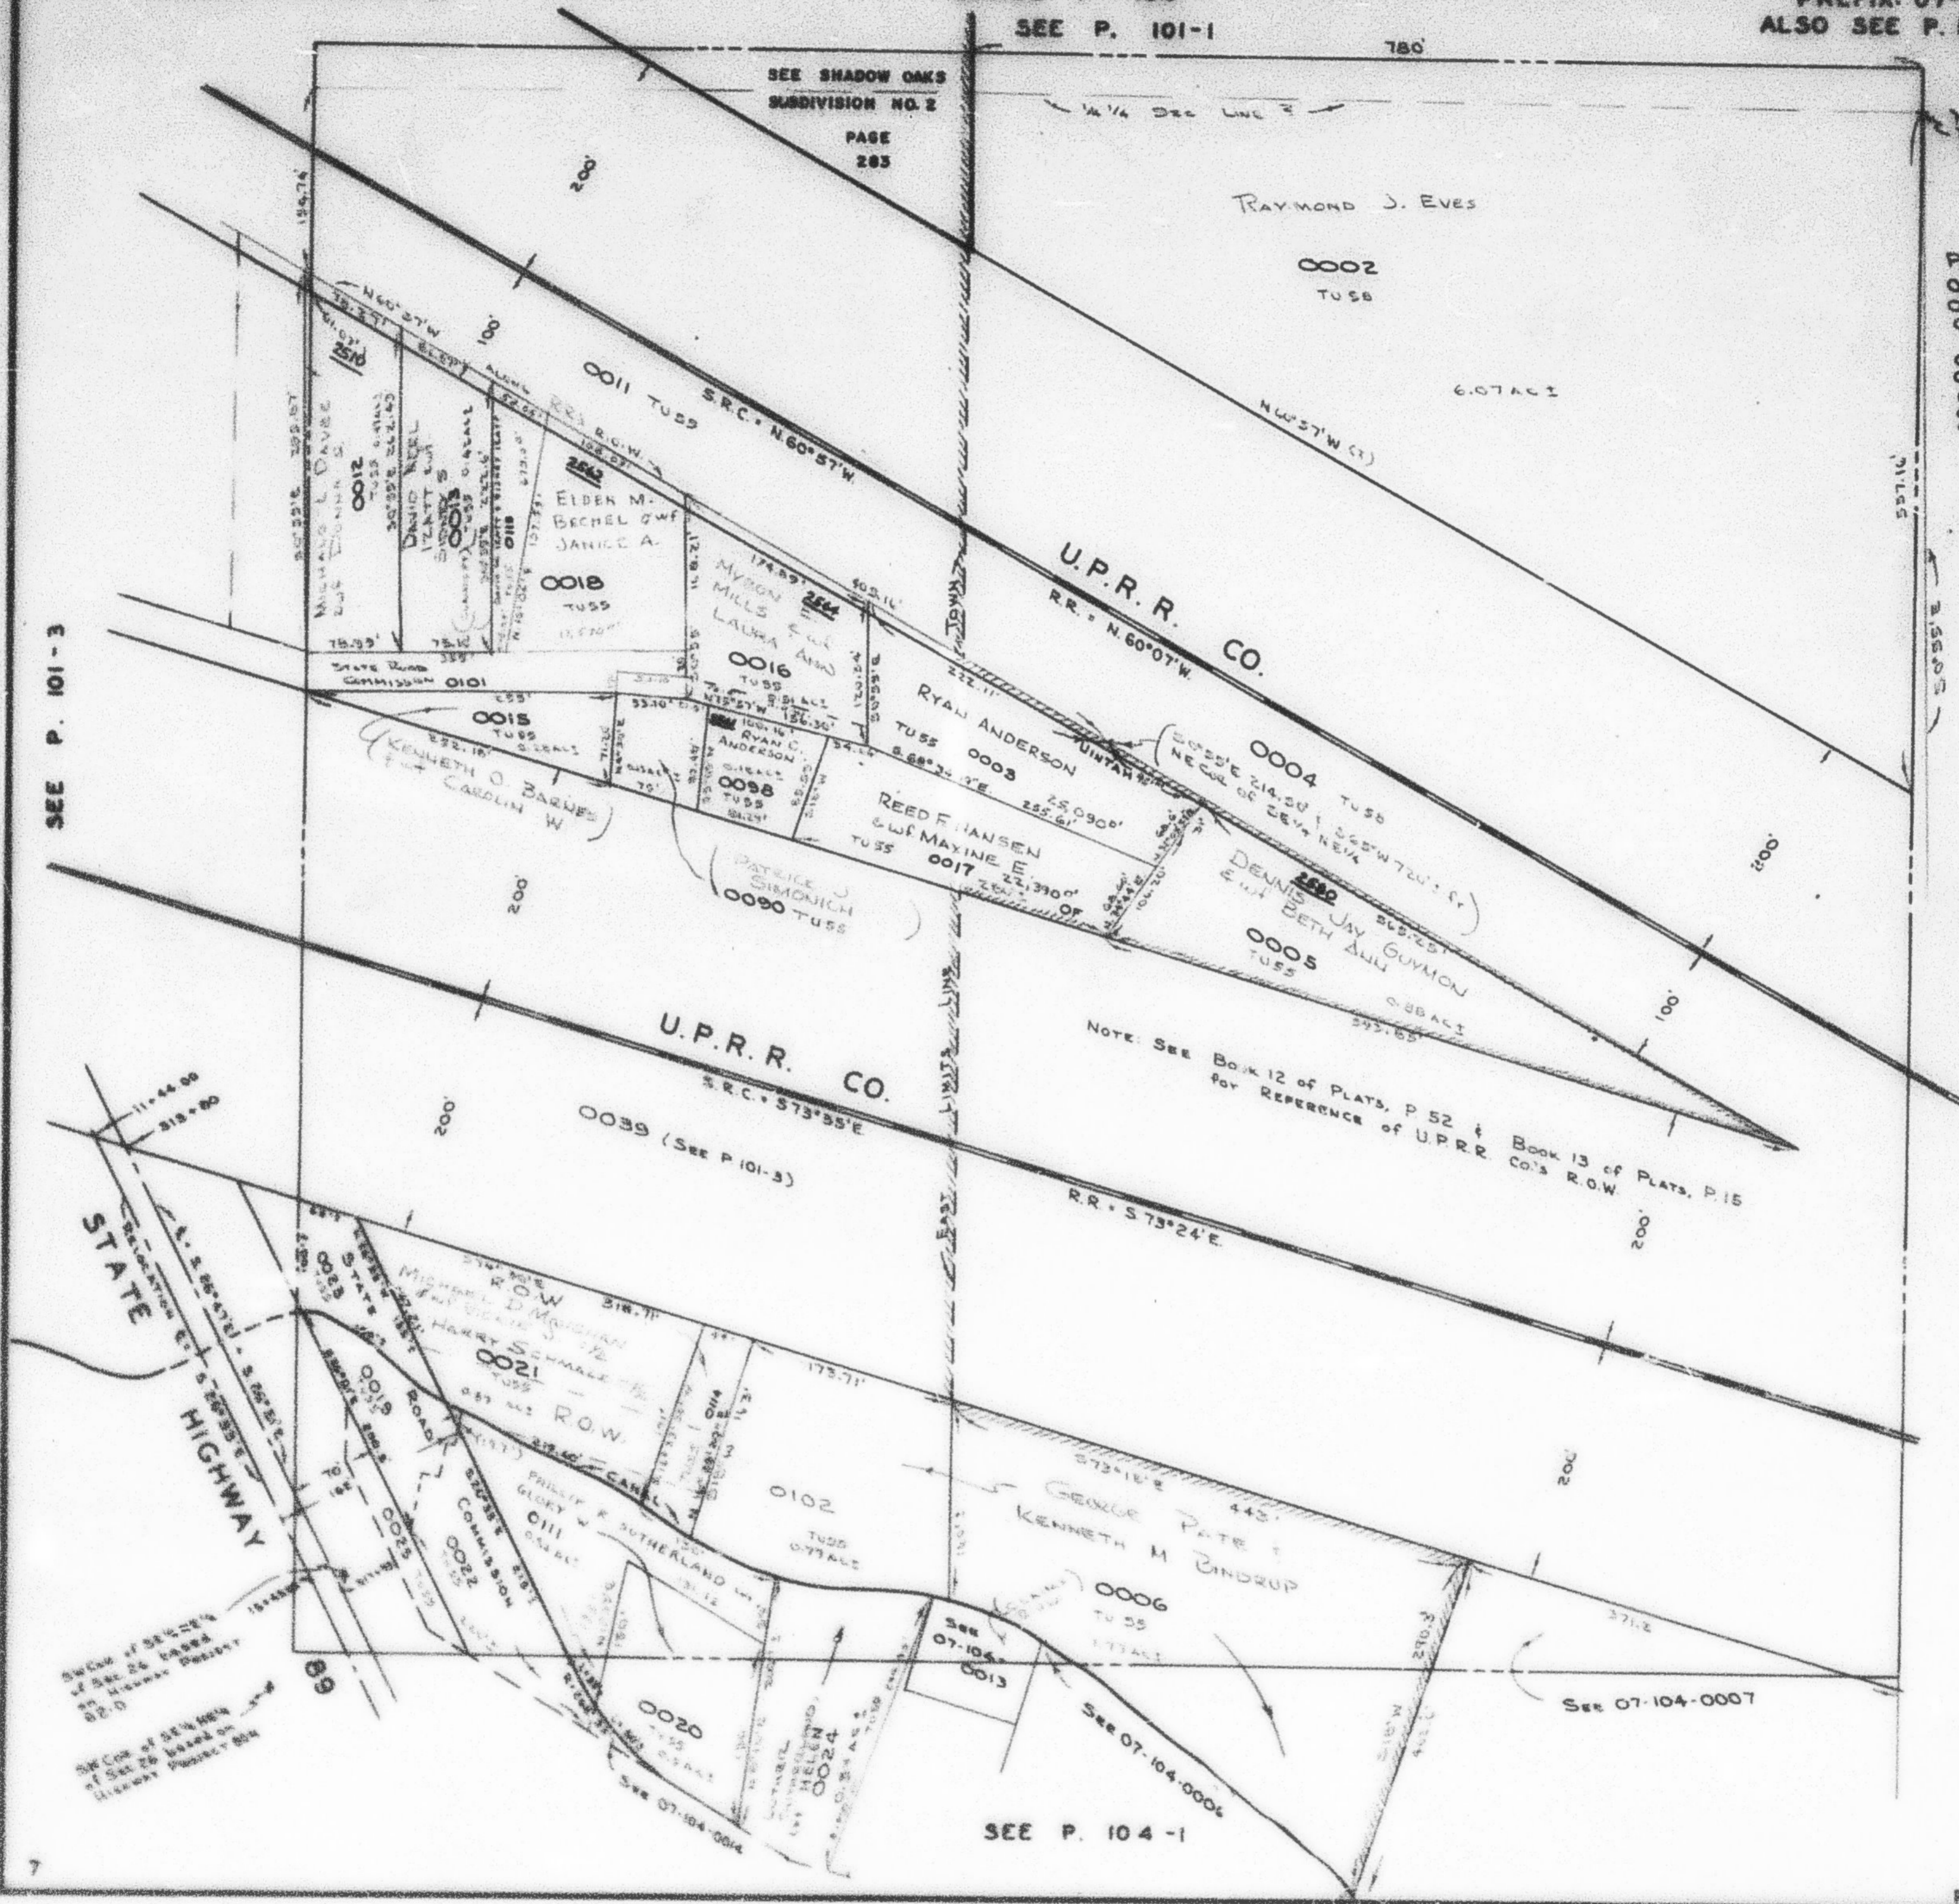

NOTE: SEE Book 12 of PLATS, P 52 & Book 13 of PLATS, P 15  
for REFERENCE OF U.P.R.R. Co.'s R.O.W.

SEE P. 104-1

Survey of Sec. 26  
of T.5N., R.1W., S.L.B.&M.  
to Highway District  
82-0

Survey of Sec. 26, T.5N., R.1W., S.L.B.&M.  
based on  
Highway Project 82-0