

NE. 1/4 OF N.E. 1/4
SECTION 26, T.5N., R.1W., S.L.B. & M.
TOWN OF UINTAH & UINTAH DISTRICT


101-1

TAXING UNITS: 54, 55, 89

SCALE 1" = 100'

PREFIX: 07-101
ALSO SEE P. 101-2 TO 4

NOTE: THIS IS A SHORT
1/4 1/4 SECTION BASED ON
UINTAH HEIGHTS SUBD.
ORIG. DED. PLAT IN
BOOK 22, PAGE 79.
ROAD DED. PLAT,
BOOK 21, PAGE 25.
SHADOW OAKS SUBD. NO. 2
ORIG. DED. PLAT IN
BOOK 25, PAGE 64.

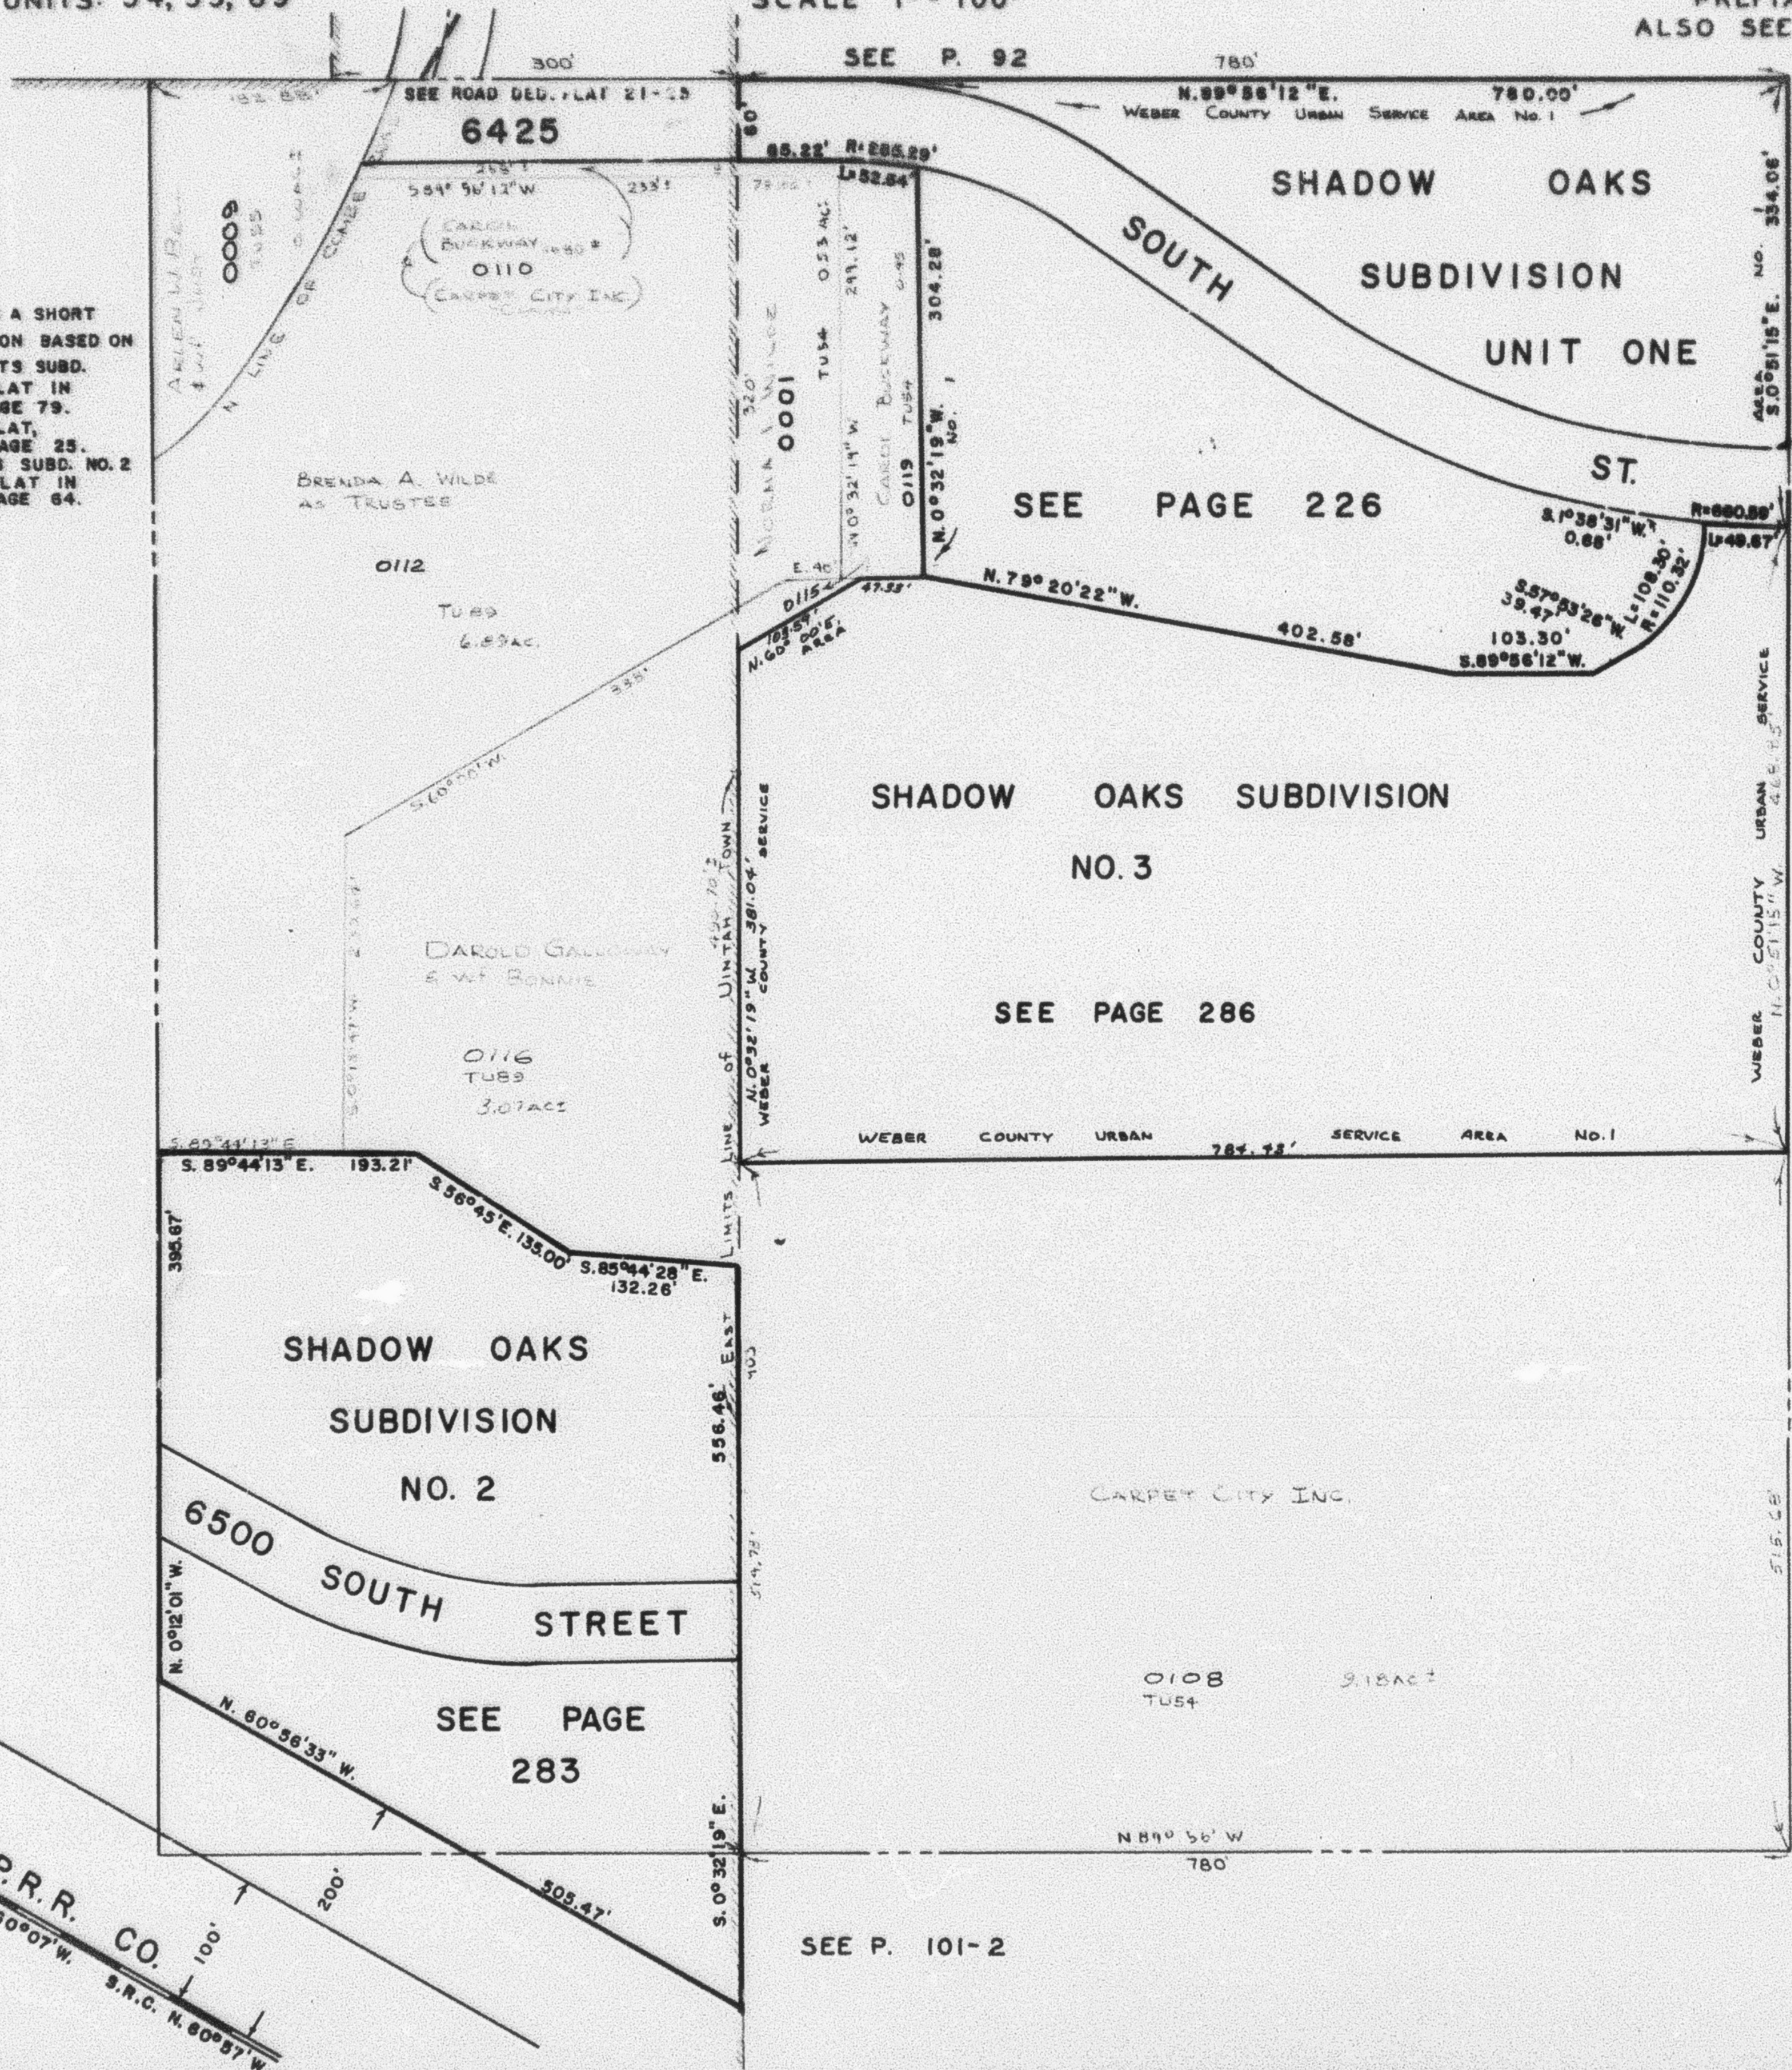

SEE P. 101-4

SEE P. 100