

NE. 1/4 OF NE. 1/4
SECTION 26, T.5N., R.1W., S.L.B. & M.
TOWN OF UINTAH & UINTAH DISTRICT

TAXING UNITS: 54, 55, 89


SCALE 1" = 100'

PREFIX: 07-101
ALSO SEE P. 101-2 TO 4

101-1

NOTE: THIS IS A SHORT
1/4 1/4 SECTION BASED ON
UINTAH HEIGHTS SUBD.
ORIG. DED. PLAT IN
BOOK 22, PAGE 79.
ROAD DED. PLAT,
BOOK 21, PAGE 28.
SHADOW OAKS SUBD. NO. 2
ORIG. DED. PLAT IN
BOOK 25, PAGE 64.

SEE P. 101-4

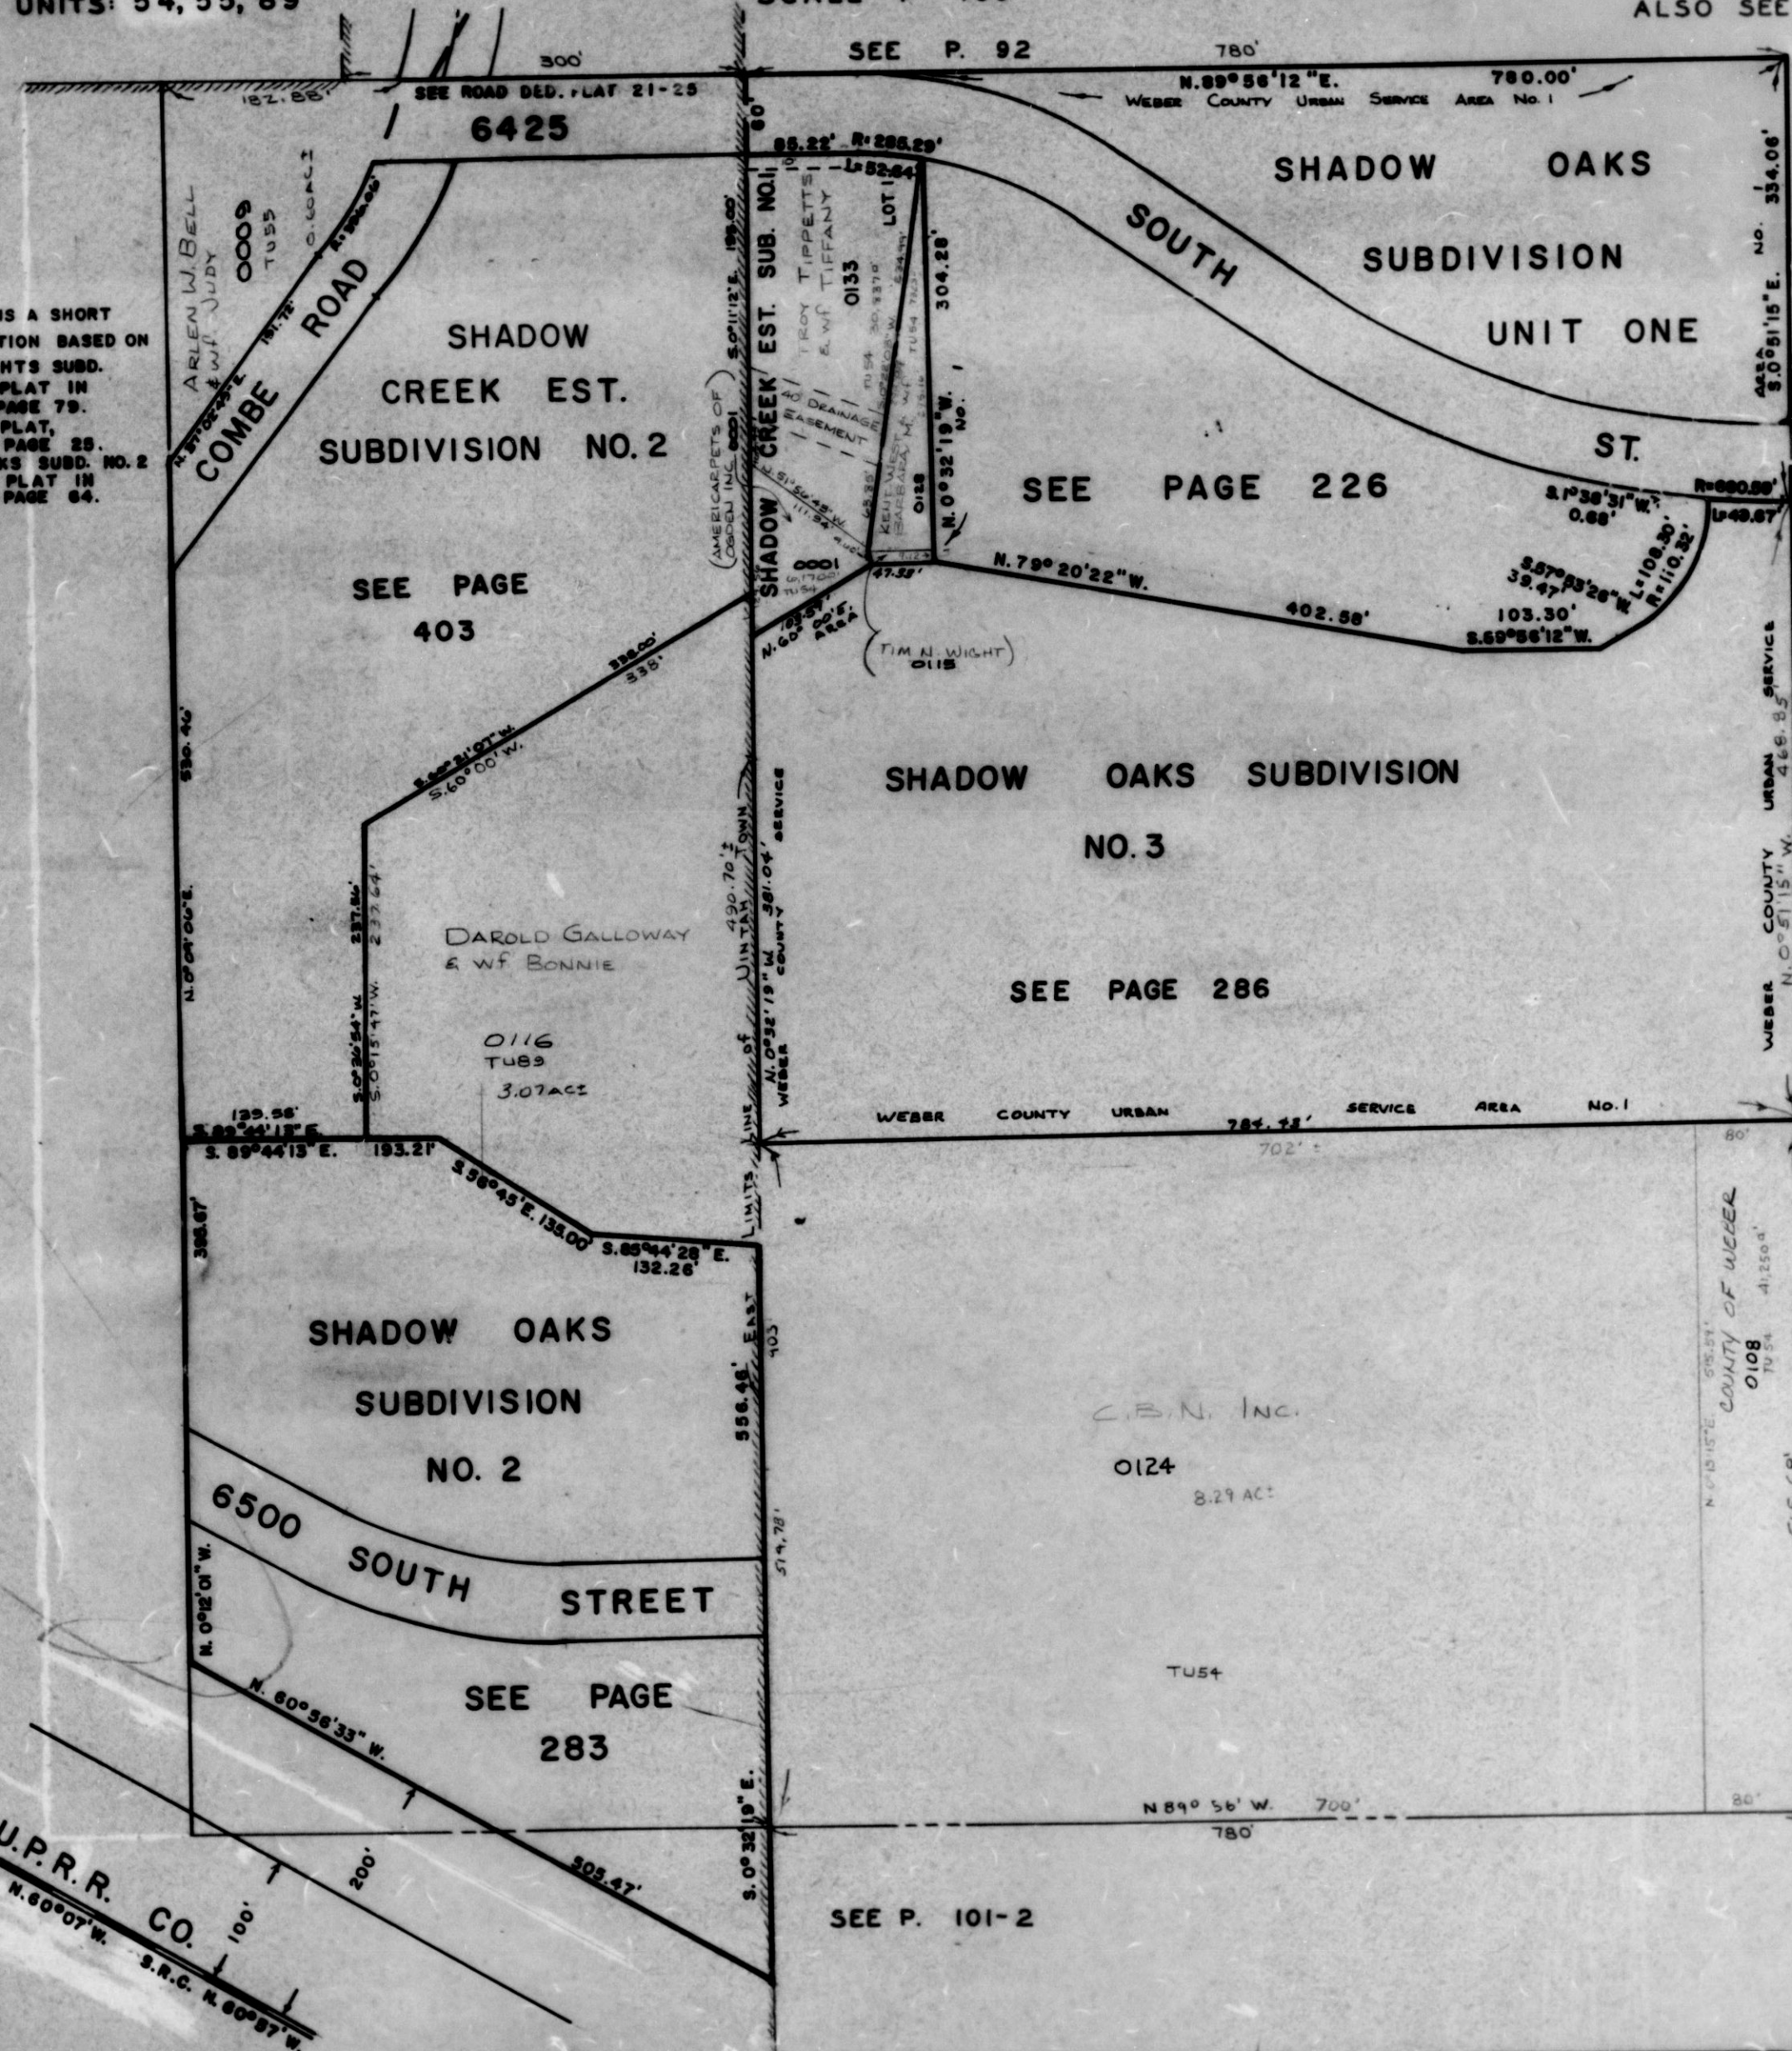

PARCEL NOS.
0001
0009
0108
0110
0112
0115
0116
0119
0124
0128
0133

SEE P. 100

SEE P. 101-2