

NE 1/4 OF NE 1/4
SECTION 26, T.5N., R.1W., S.L.B. & M.
TOWN OF UINTAH & UINTAH DISTRICT


TAXING UNITS: 54, 55, 89

SCALE 1" = 100'

PREFIX: 07-101
ALSO SEE P. 101-2 TO 4

NOTE: THIS IS A SHORT
1/4 1/4 SECTION BASED ON
UINTAH HEIGHTS SUBD.
ORIG. DEED. PLAT IN
BOOK 22, PAGE 79.
ROAD DEED. PLAT,
BOOK 21, PAGE 25.
SHADOW OAKS SUBD. NO. 2
ORIG. DEED. PLAT IN
BOOK 25, PAGE 64.

SEE P. 101-4

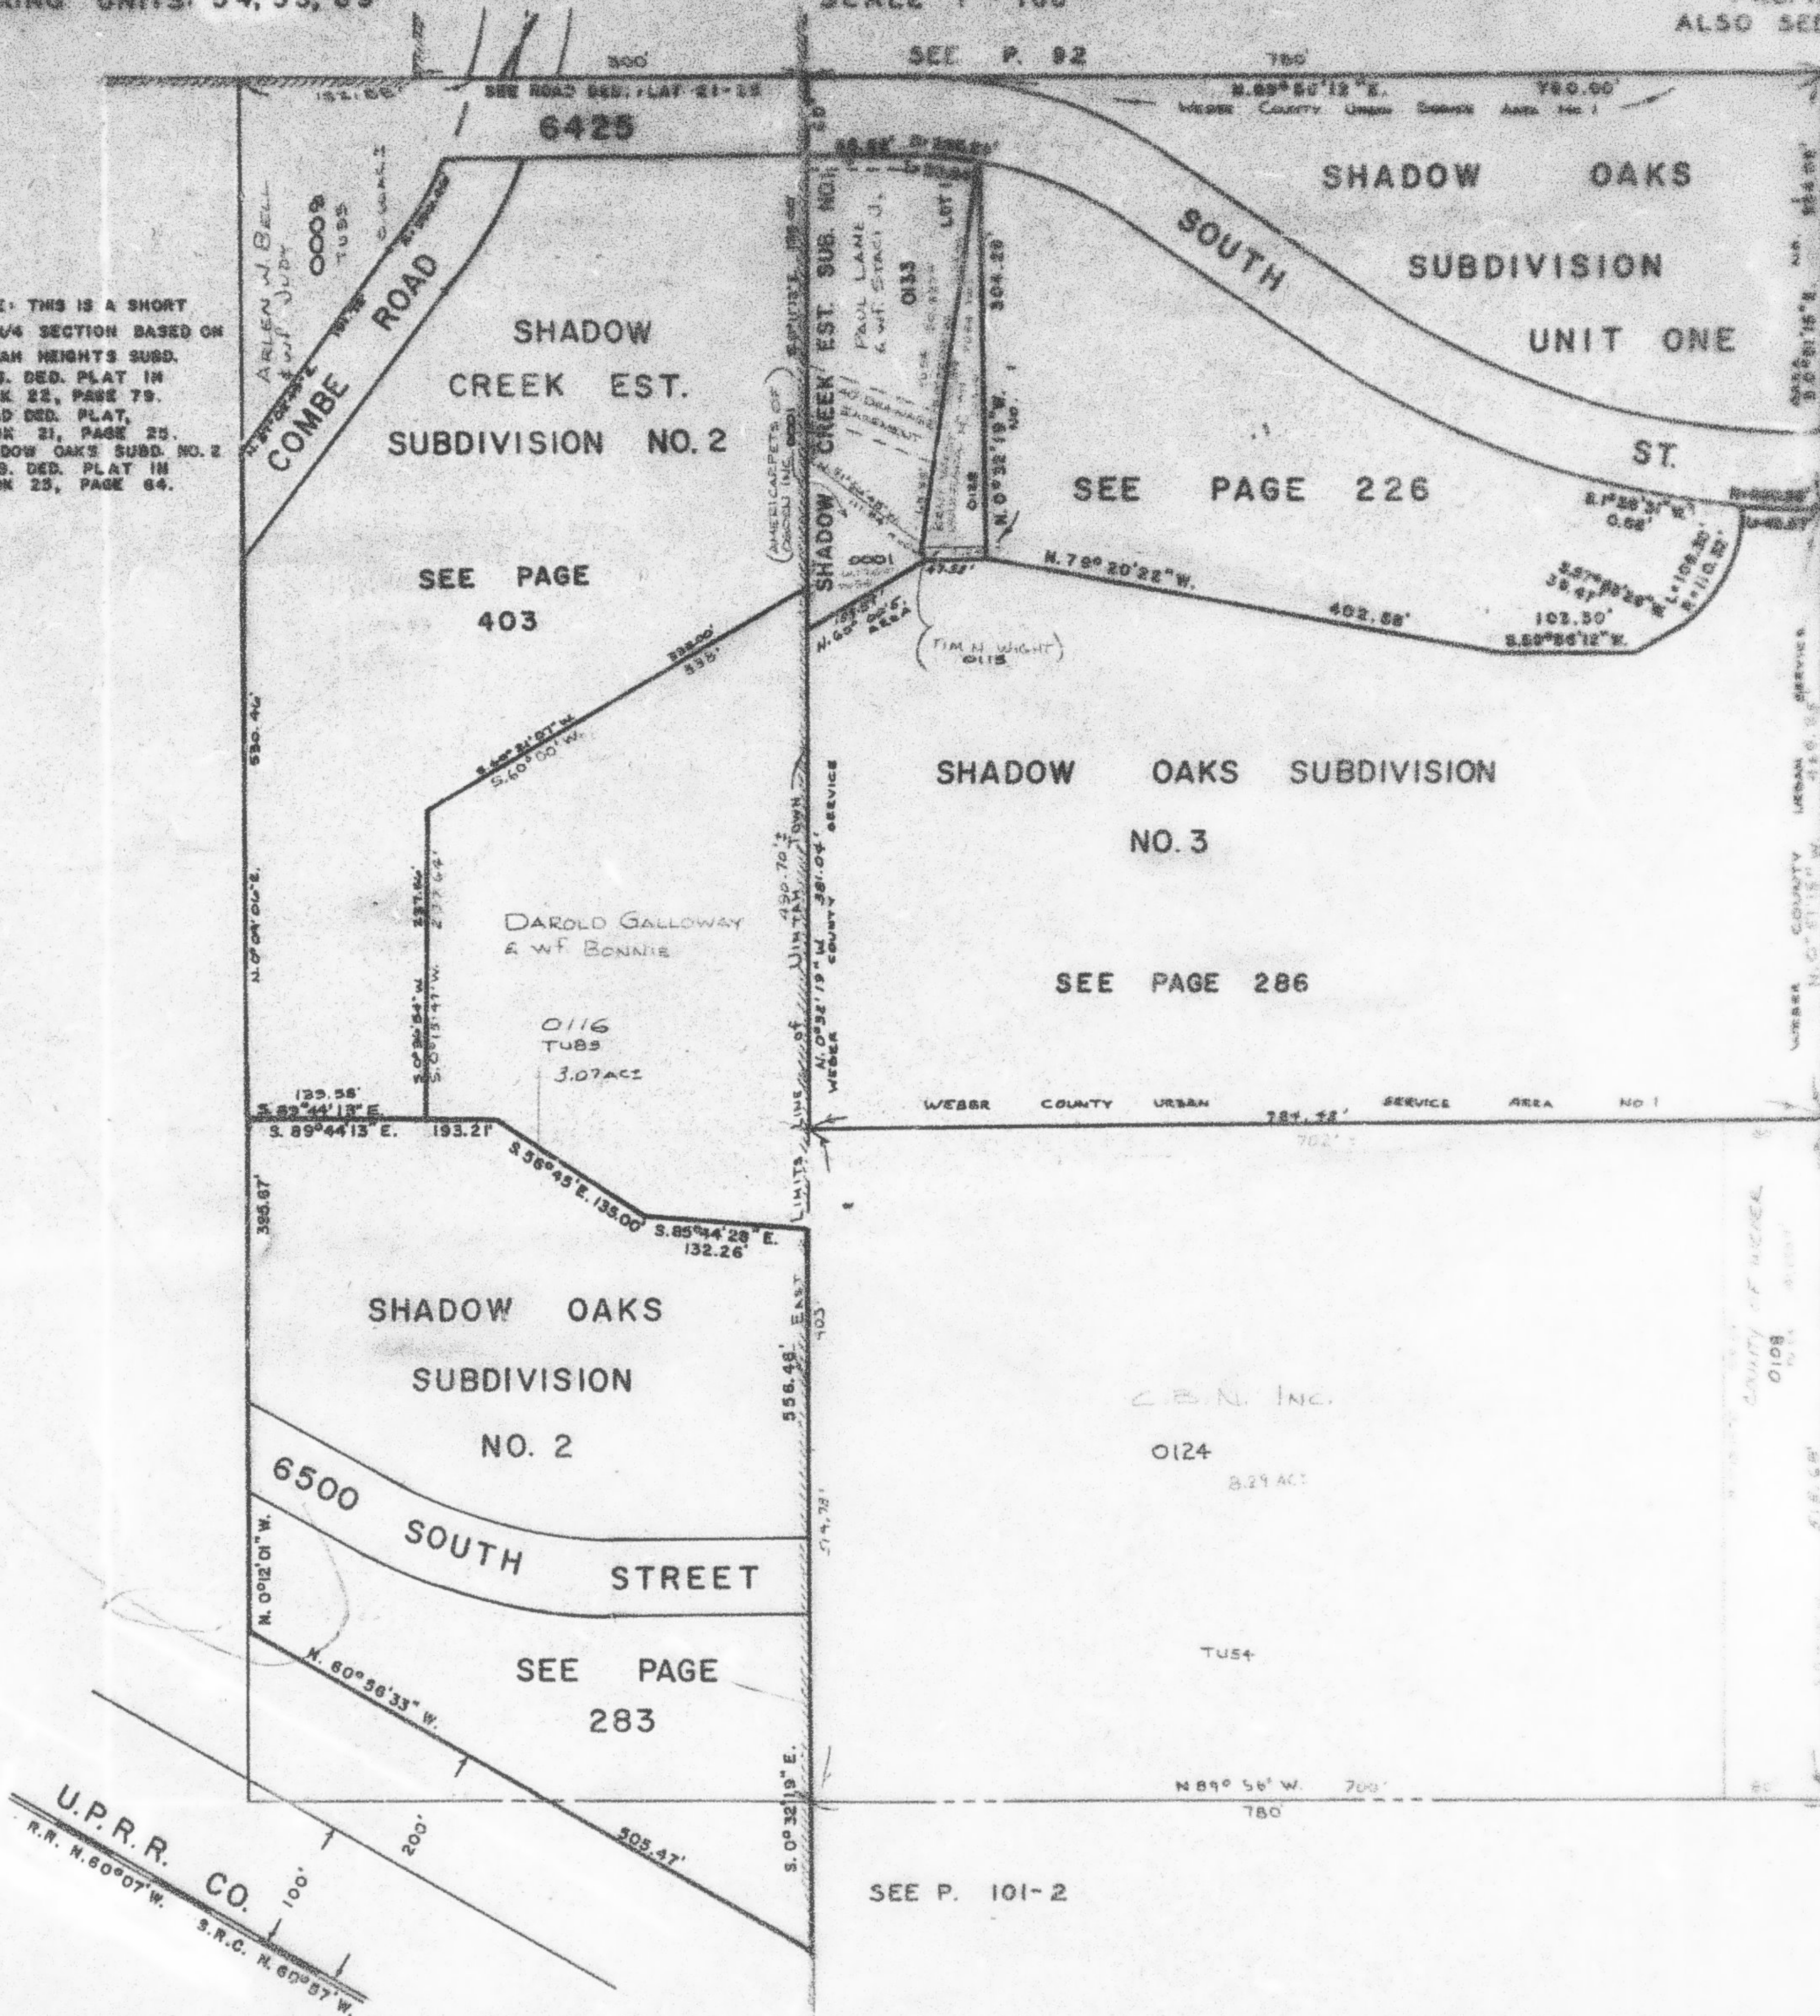

PANEL NO.
0001
0002
0110
0112
0115
0116
0118
0119
0124
0125
0126

SEE P. 100

U.P.R.R. CO.
R.R. N. 60° 07' W.
S.R.O. N. 60° 57' W.

SEE P. 101-2