

S.E. 1/4 OF N.E. 1/4
SECTION 26. T.5N., R.1W., S.L.B.&M.
TOWN OF UINTAH & UINTAH DISTRICT


101-2

TAXING UNITS: 55, 53

SCALE 1" = 100'

SEC. P. 101-1

PREFIX: 07-101
ALSO SEE P. 101-3, 4

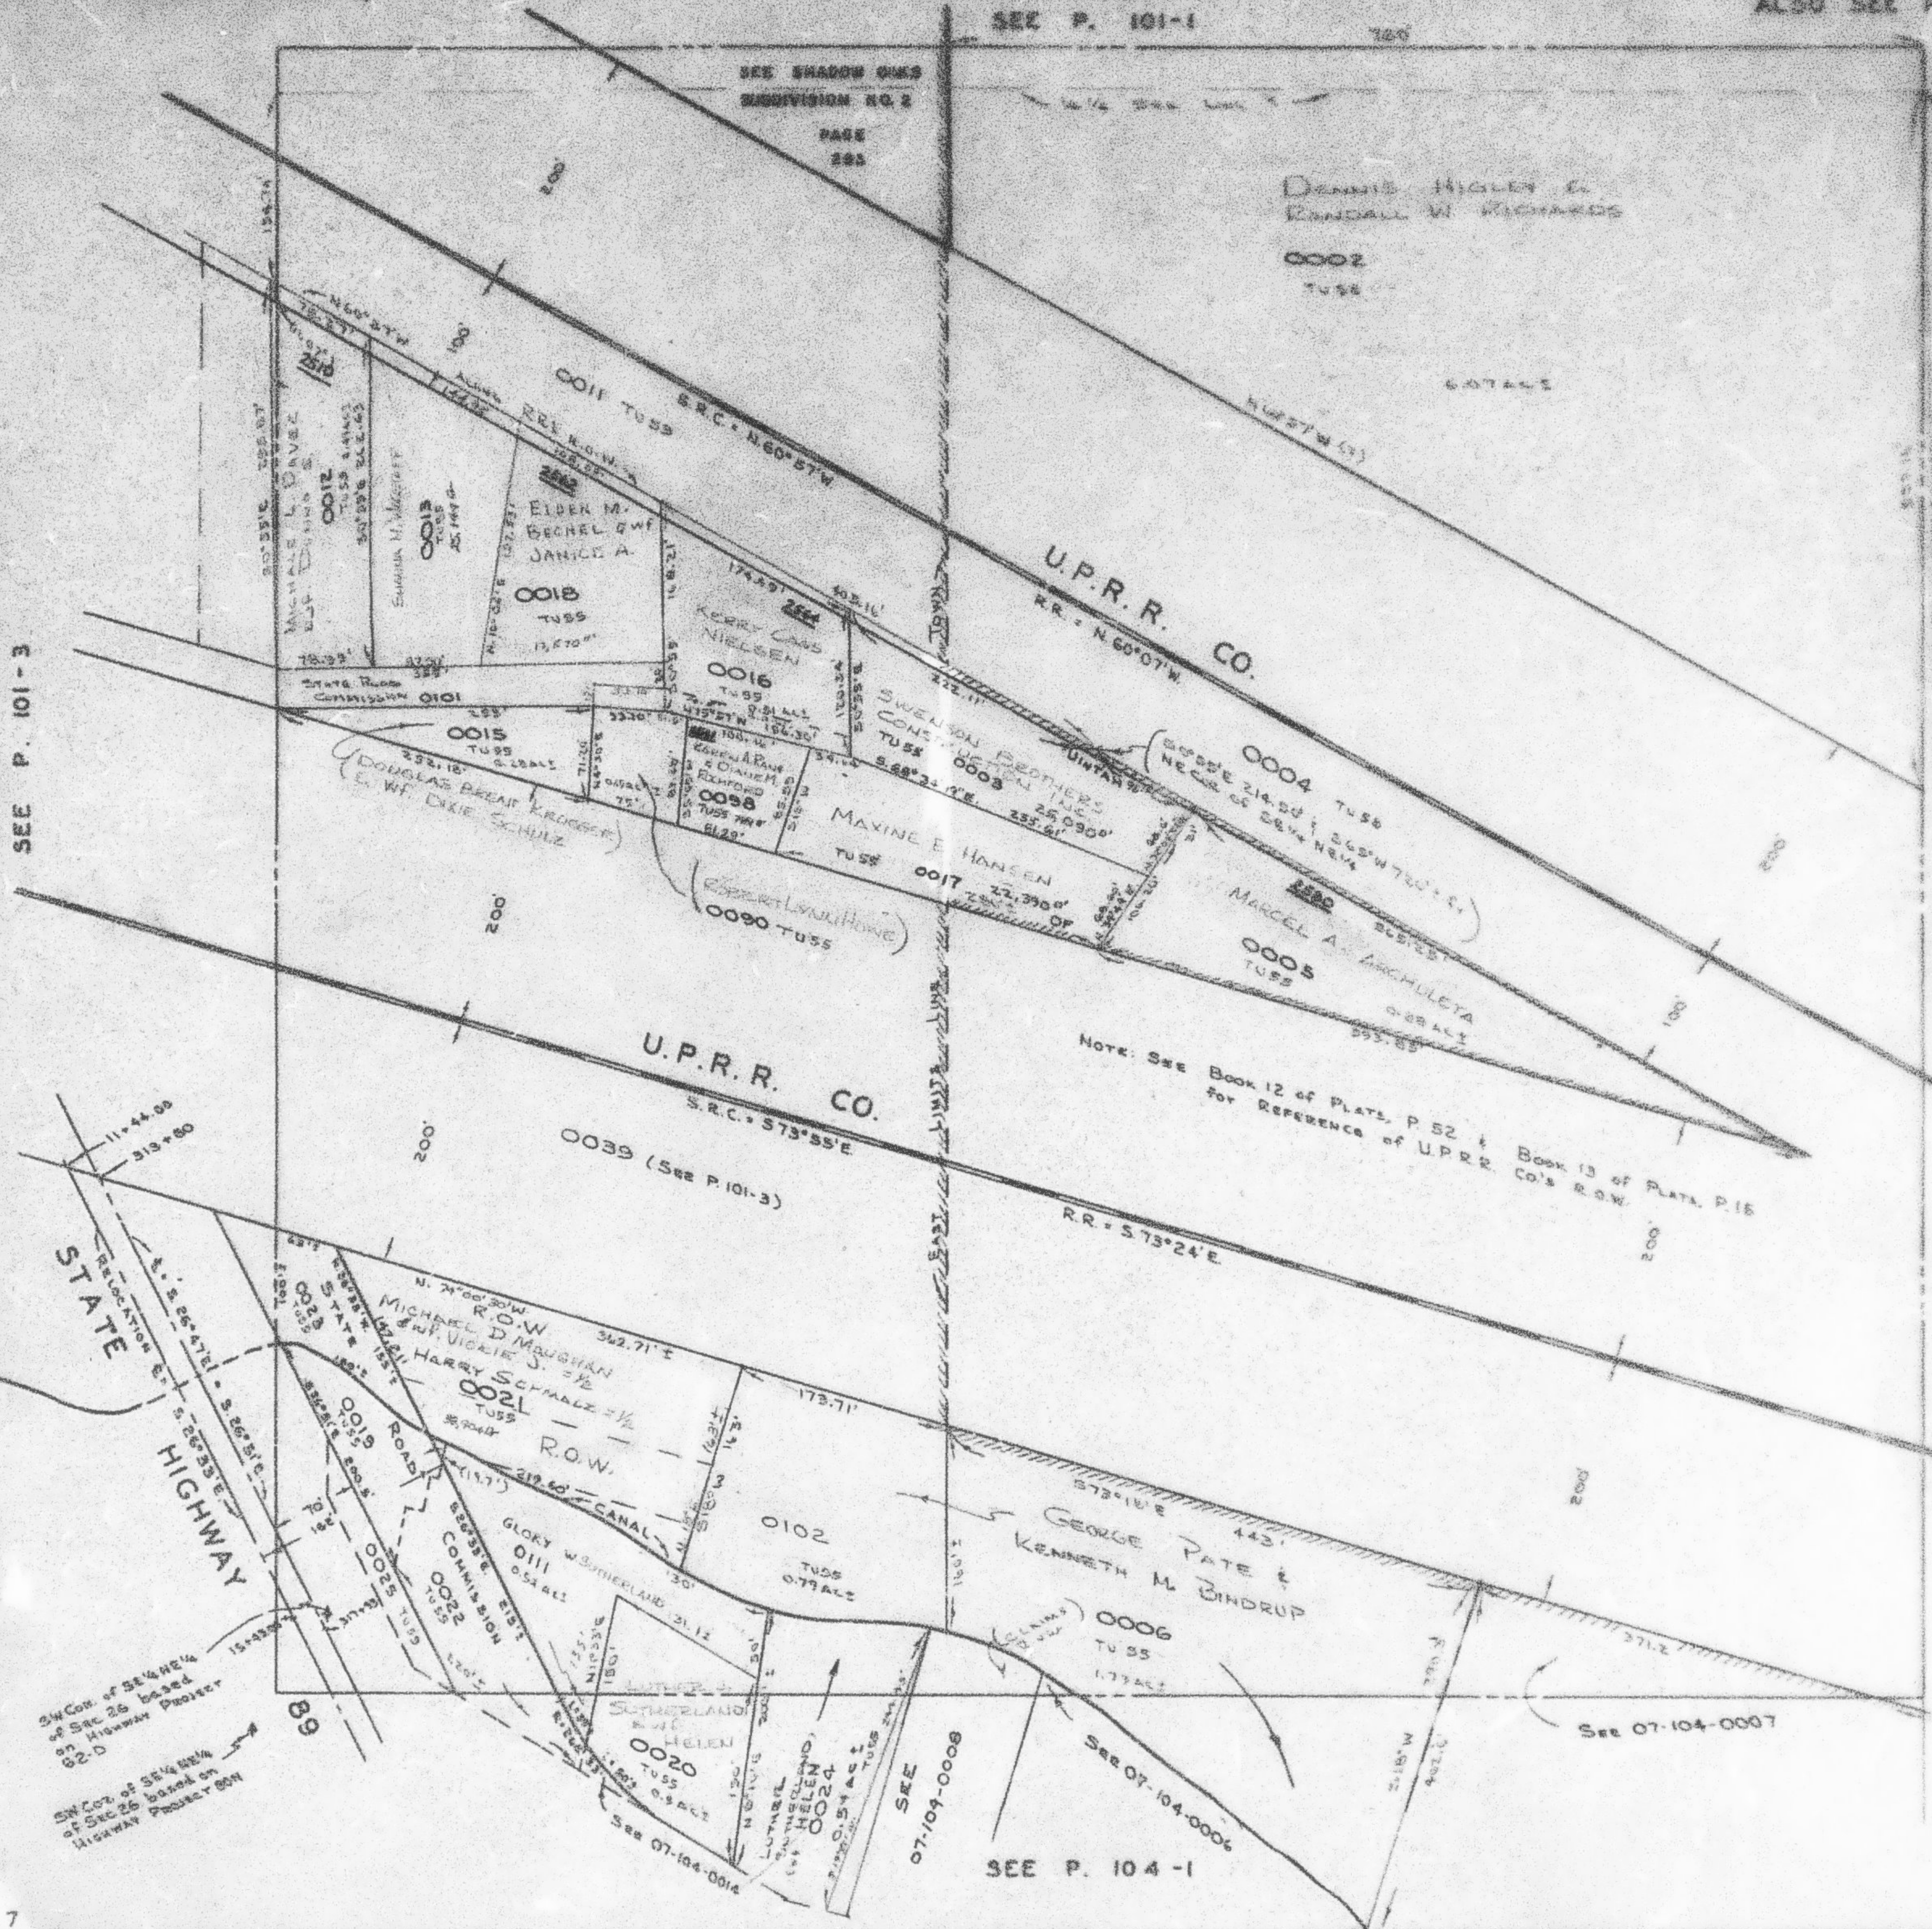

SEE P. 101-3

SEE P. 101-3

NOTE: SEE BOOK 12 OF PLATS, P. 52 & BOOK 13 OF PLATS, P. 15
FOR REFERENCE OF U.P.R.R. CO.'S R.O.W.

STATE
HIGHWAY

3/4 Cor. of S.E. 1/4 NE 1/4
of Sec 26 based on
on Highway Project 804

SEE P. 104-1

See 07-104-0007

See 07-104-0006

See 07-104-0008

See 07-104-0014