

N.W. 1/4 OF N.E. 1/4
SECTION 26, T.5N., R.1W., S.L.B. & M.

101-4

IN TOWN OF UINTAH


TAXING UNIT: 55

SCALE 1" = 100'

*NOTE: WEBER COUNTY HAS DESCRIPTIONS OF OLD HIGHWAY (1927) NOW COVERED BY STATE ROAD COMMISSION.

SEE PAGE 92

(B)	REVA A BARROW 071010135 478 SQ FT	(A)	ROBERT M BYBEE 071010131 1,411 SQ FT
-----	---	-----	--

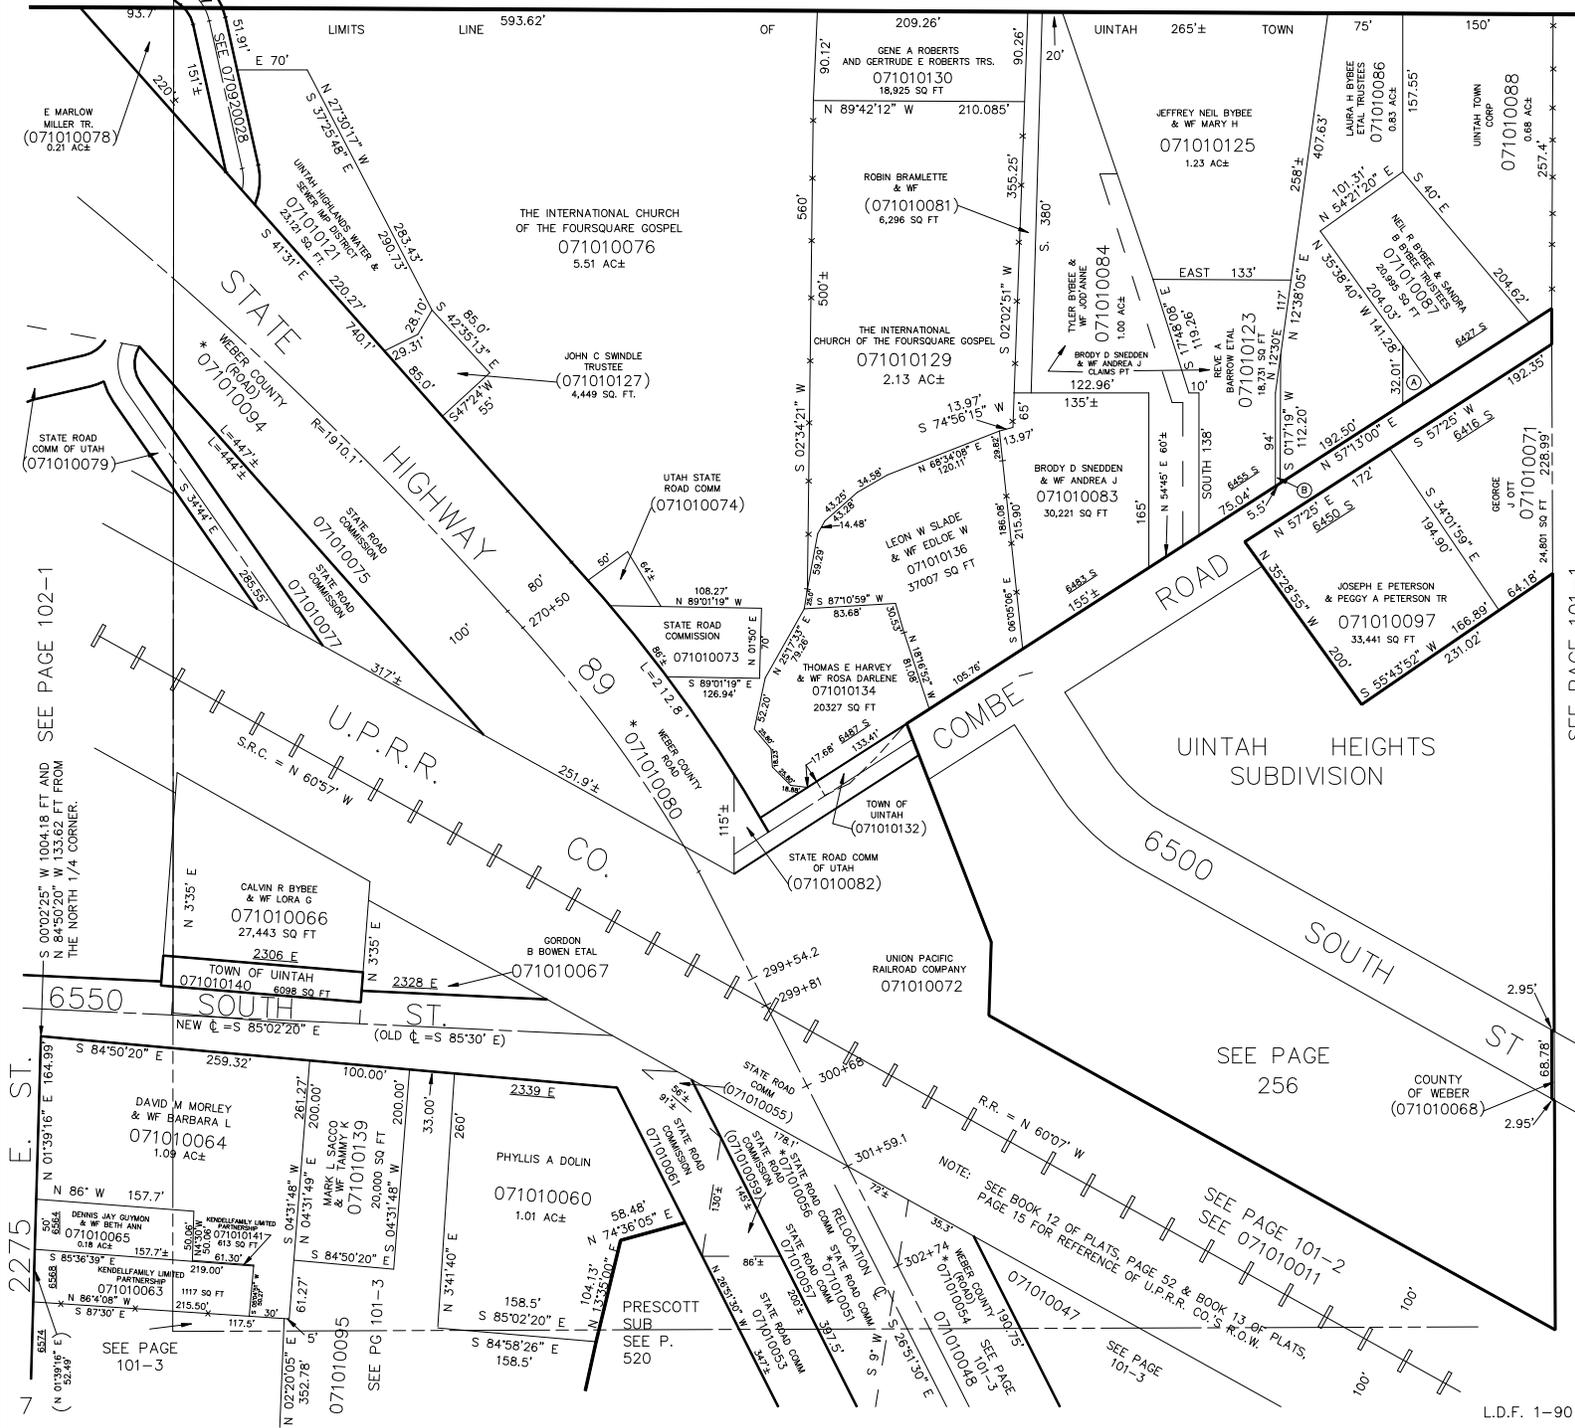

2275 E. ST.
 SEE PAGE 101-3
 SEE PAGE 102-1
 SEE PAGE 101-3

SEE PAGE 101-1

SEE PAGE 256

SEE PAGE 101-2
 SEE 071010011

NOTE: SEE BOOK 12 OF PLATS, PAGE 52 & BOOK 13 OF PLATS, PAGE 15 FOR REFERENCE OF U.P.R.R. CO.'S R.O.W.
 WEBER COUNTY 1927
 SEE PAGE 101-3