

S.E. 1/4 OF N.E. 1/4
SECTION 26, T.5N., R.1W., S.L.B & M.

TOWN OF UTAH & UTAH DISTRICT

TAXING UNIT: 54, 55, 58

SCALE 1" = 100'


SEE PAGE 101-1

SEE SHADOW OAKS
SUBDIVISION NO. 2
PAGE 283

CEDAR COVE ESTATES
3RD AMENDMENT
P. 723 & 724

SEE PAGE 101-3

SEE PAGE 100

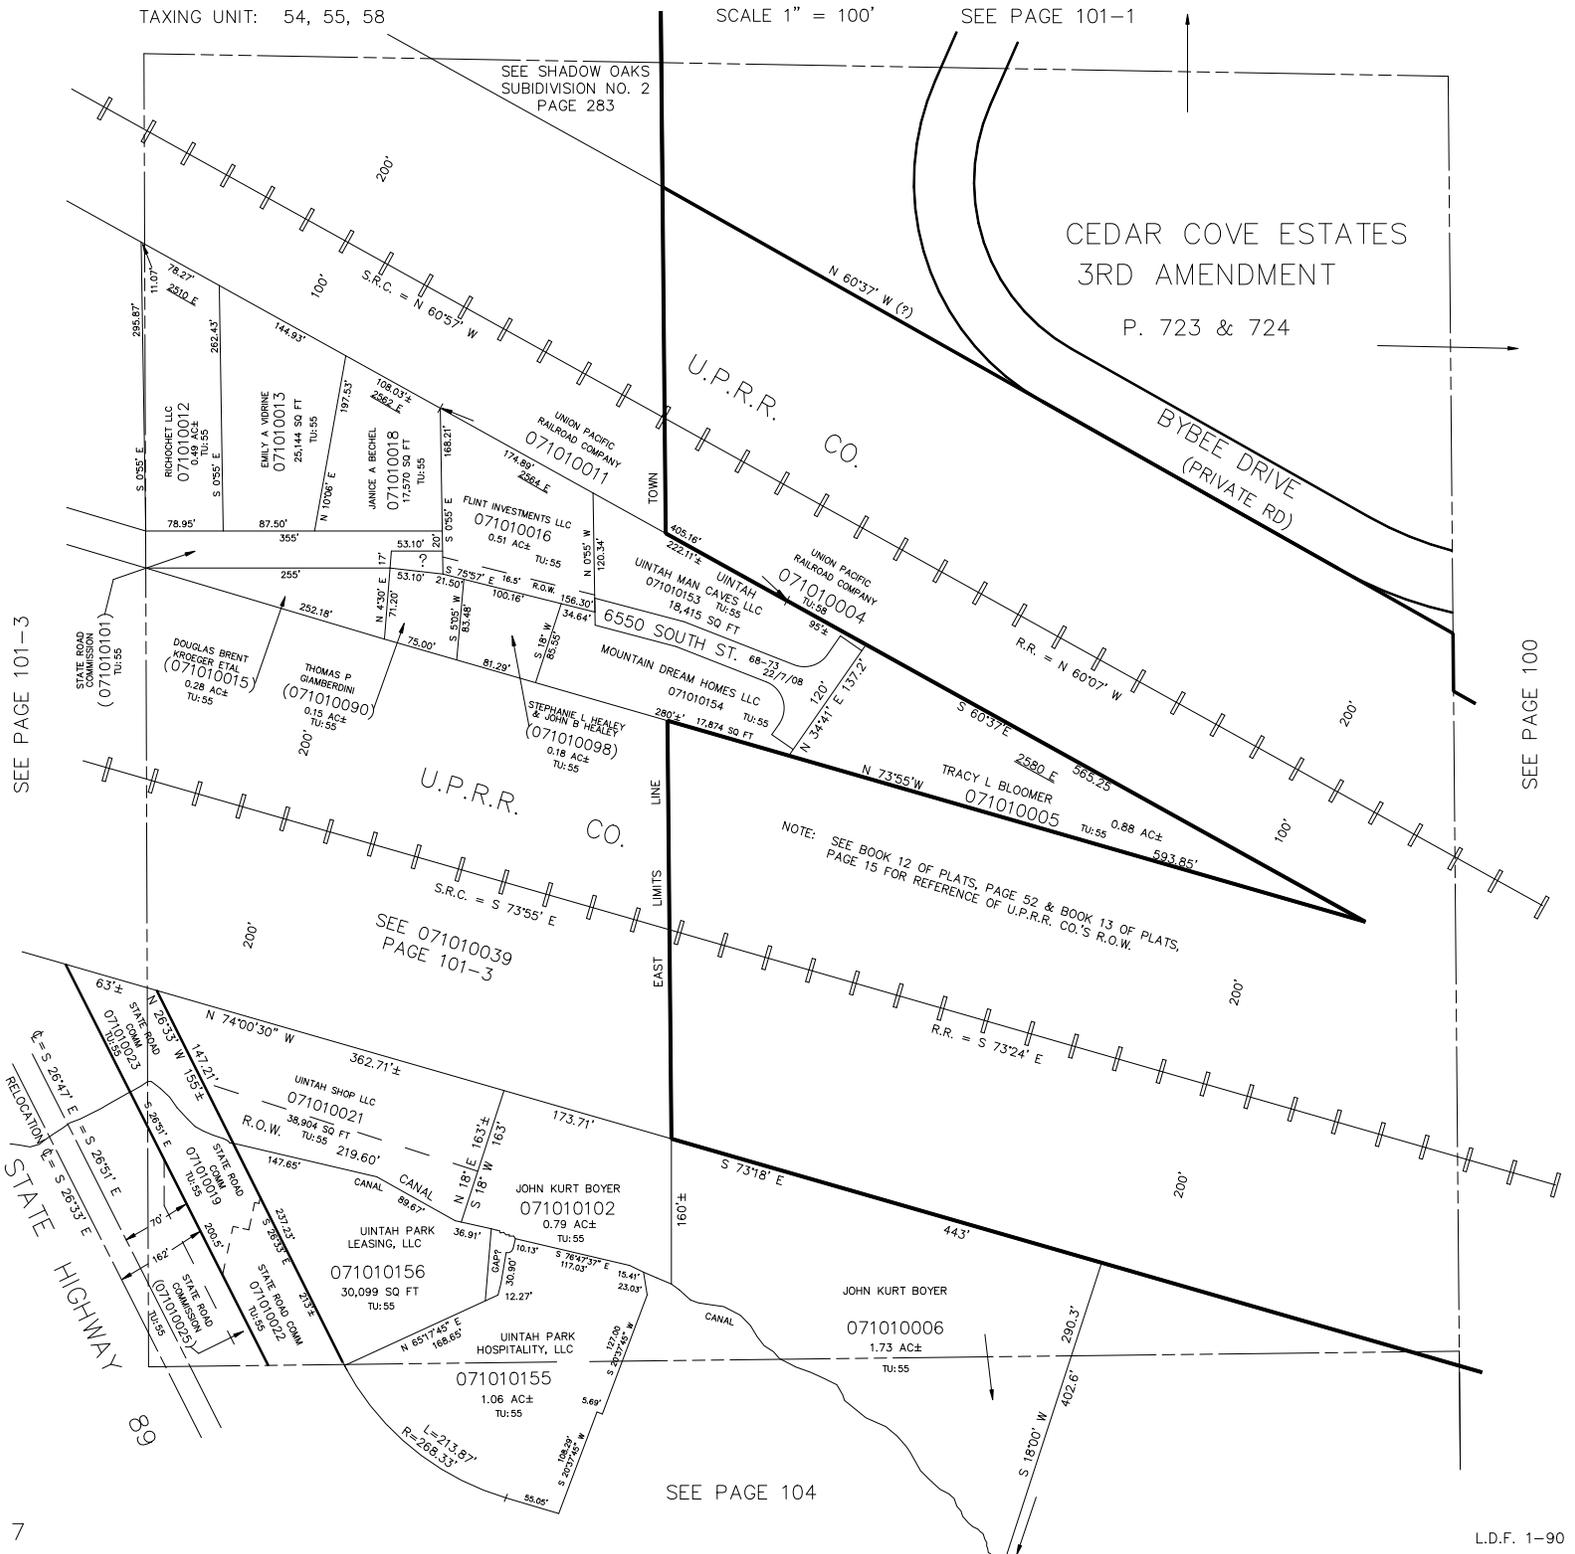

NOTE: SEE BOOK 12 OF PLATS, PAGE 52 & BOOK 13 OF PLATS,
PAGE 15 FOR REFERENCE OF U.P.R.R. CO.'S R.O.W.

STATE HIGHWAY
89
RELOCATION
L = 213.87'
R = 108.33'

SEE PAGE 104