


S.E. 1/4  
SECTION 26, T.5N., R.1W., S.L.B. & M.

TOWN OF UINTAH & UINTAH DISTRICT

SCALE 1" = 200'

TAXING UNIT: 55, 58

SEE PAGE 101

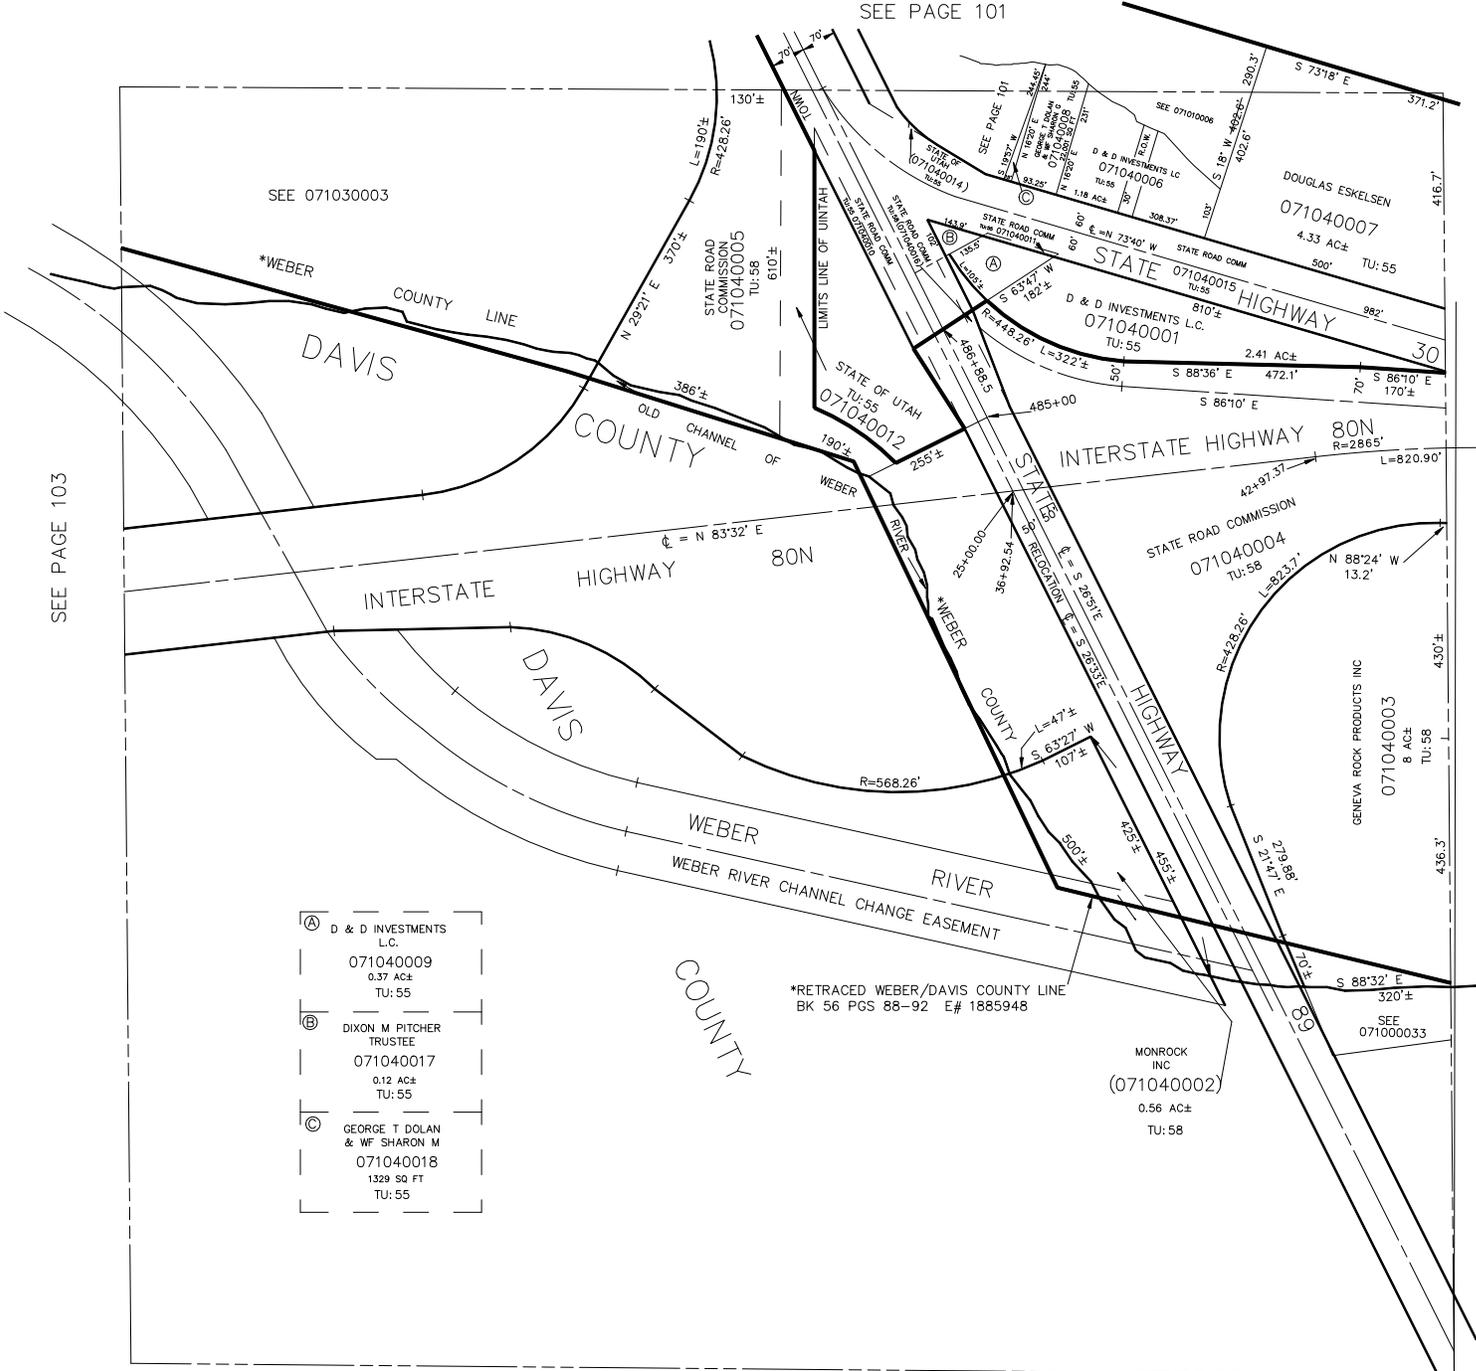

- (A) D & D INVESTMENTS L.C.  
071040009  
0.37 AC±  
TU: 55
- (B) DIXON M PITCHER TRUSTEE  
071040017  
0.12 AC±  
TU: 55
- (C) GEORGE T DOLAN & WF SHARON M  
071040018  
1329 SQ FT  
TU: 55

\*RETRACED WEBER/DAVIS COUNTY LINE  
BK 56 PGS 88-92 E# 1885948

MONROCK INC  
(071040002)  
0.56 AC±  
TU: 58

SEE 071000033

SEE PAGE 103

SEE PAGE 100