

N.E. 1/4

105

SECTION 27, T.5N., R.1W., S.L.B. & M.

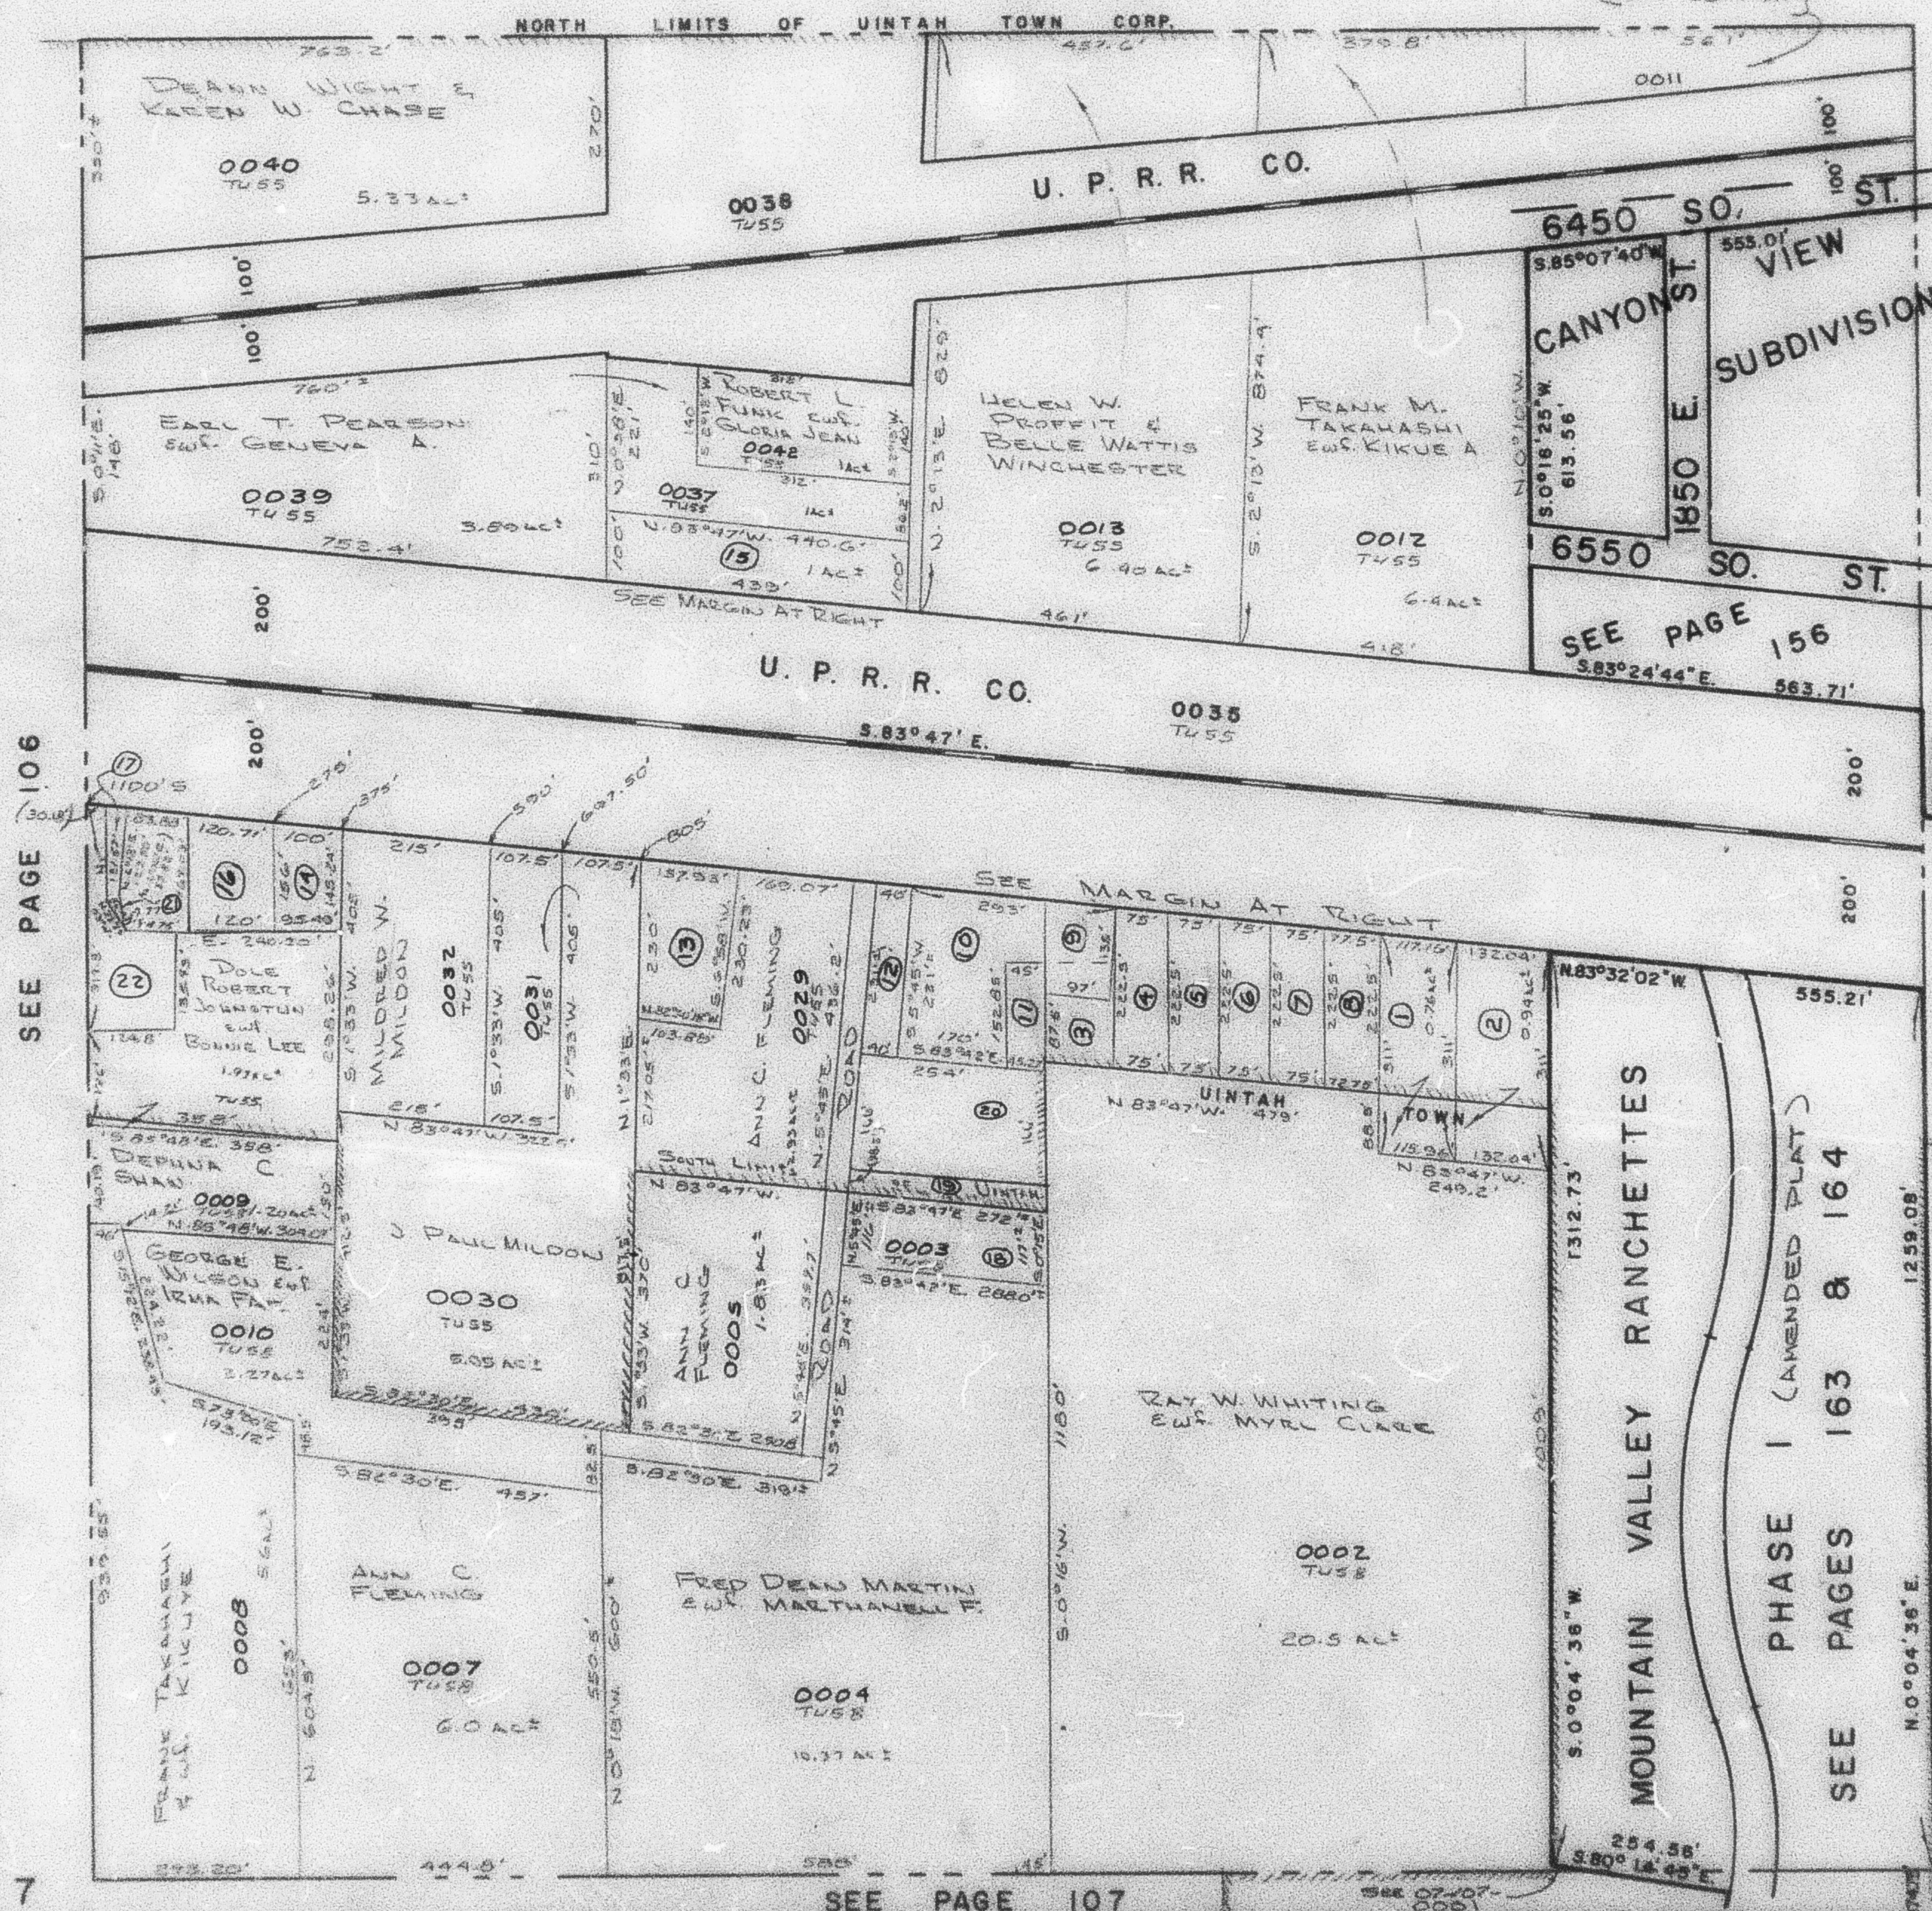
TAXING UNIT: 55, 58

TOWN OF UINTAH & UINTAH DISTRICT

PREFIX: 07-105

SCALE 1" = 200'

SEE PAGE 83

CECIL L. RICE
EWS. LOIS M.

SEE PAGE 106

SEE PAGE 102

PHASE I (AMENDED PLAT)
SEE PAGES 163 & 164

1	EARL W. HILL EWS. PATRICIA L. 0015 TUS 0.38 AC
2	ARCHIE WILLIAM HILL EWS. THELMA A. 0016 TUS 0.34 AC
3	RICHARD & DAME EWS. CAROLYN W. 0017 TUS
4	RAY W. WHITING EWS. MYRL CLARE 0018 TUS 0.38 AC
5	LUKE J. MILDON EWS. SHERMA F. 0019 TUS 0.35 AC
6	LUKE J. MILDON EWS. SHERMA F. 0020 TUS 0.35 AC
7	MILDRED W. MILDON 0021 TUS 0.35 AC
8	MILDRED W. MILDON 0022 TUS 0.35 AC
9	RICHARD & DAME EWS. CAROLYN W. 0023 TUS
10	EARL H. KENDALL ET AL. 0024 TUS
11	EARL H. KENDALL ET AL. 0025 TUS
12	LEONARD JAMES KENDALL EWS. BETTY LOU 0027 TUS
13	LESTER F. DRUMMOND EWS. ZELLA M. 0028 TUS
14	DOYLE ROBERT JOHNSON EWS. BONNIE LEE 0033 TUS 0.35 AC
15	HARRY EDWARD WICKES & ROSEMARY WICKES 0036 TUS 1 AC
16	RANDY S. BRONSON EWS. LINDA 0041 TUS
17	JOHN A. COEDOVA EWS. CHERYL ANN 0043 TUS 0.35 AC
18	E. DELON ATKINSON EWS. VICKI 0003 TUS
19	0026 TUS
20	0044 TUS
21	JAMES M. BYRDE EWS. SHERY K. 0045 TUS
22	JOHN A. COEDOVA EWS. DELLA 0034

W.F.J. 10-71