


N.E. 1/4
SECTION 27, T.5N., R.1W., S.L.B. & M.
 TOWN OF UINTAH & UINTAH DISTRICT
 SCALE 1" = 200'

TAXING UNIT 55, 58

PREFIX 07-105

SEE PAGE 83

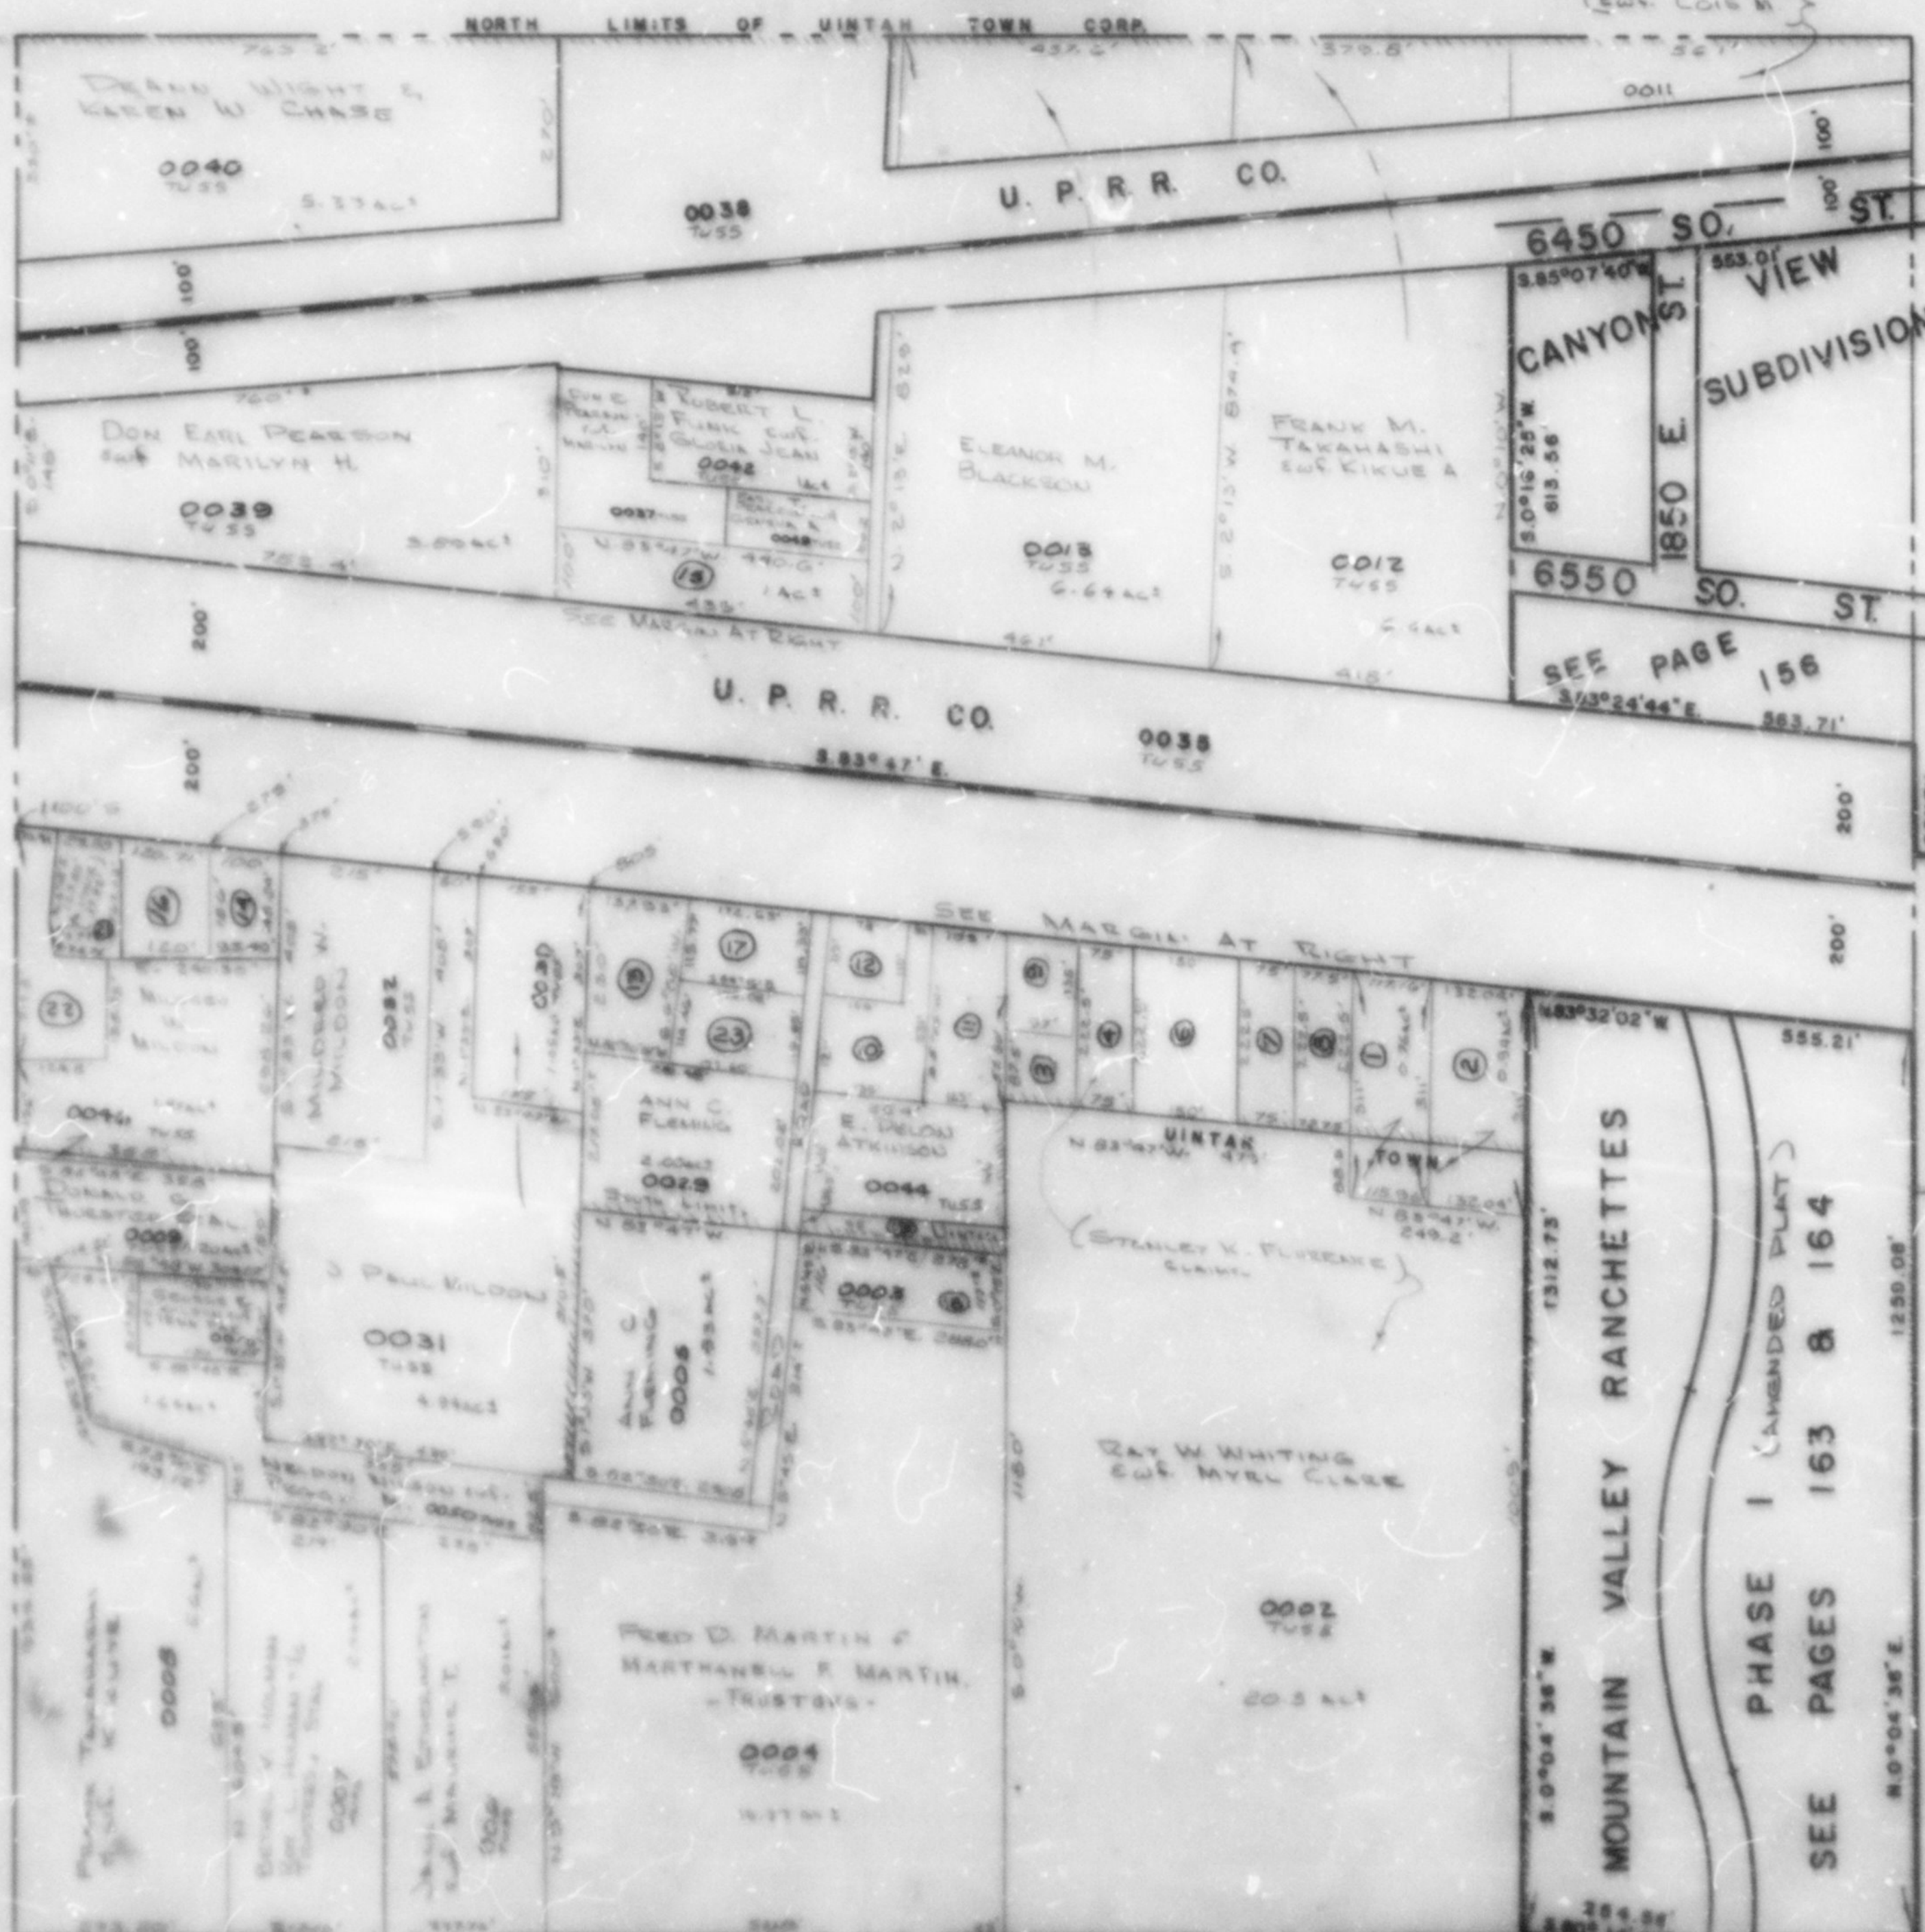

1	THELMA A HILL
2	ARCHE WILLIAM HILL
3	SCOTT KNUDSON
4	RAY W. WHITING

6	STANFORD M. CHAGLEY
7	DOYLE R. JENNIFER
8	SCOTT KNUDSON
9	SCOTT KNUDSON
10	BERT G. KENDALL
11	LEONARD JAMES
12	KENNEDY ENTITIES
13	LESTER F. DRUMMOND
14	JOHN A. CORDOVA
15	NATALIE WICKES
16	DOLE R. RAGE
17	DOYLE R. JENNIFER
18	E. DELON ATKINSON
19	DOYLE R. JENNIFER

21	JAMES M. BYRDE
22	JOHN A. CORDOVA
23	GENERAL MOTORS