

N.E. 1/4

105

SECTION 27, T.5N., R.1W., S.L.B. & M.

TAXING UNIT: 55, 58


TOWN OF UINTAH & UINTAH DISTRICT

PREFIX: 07-105

SCALE 1" = 200'

SEE PAGE 83

CECIL L. RICE
EWS. LOIS M.

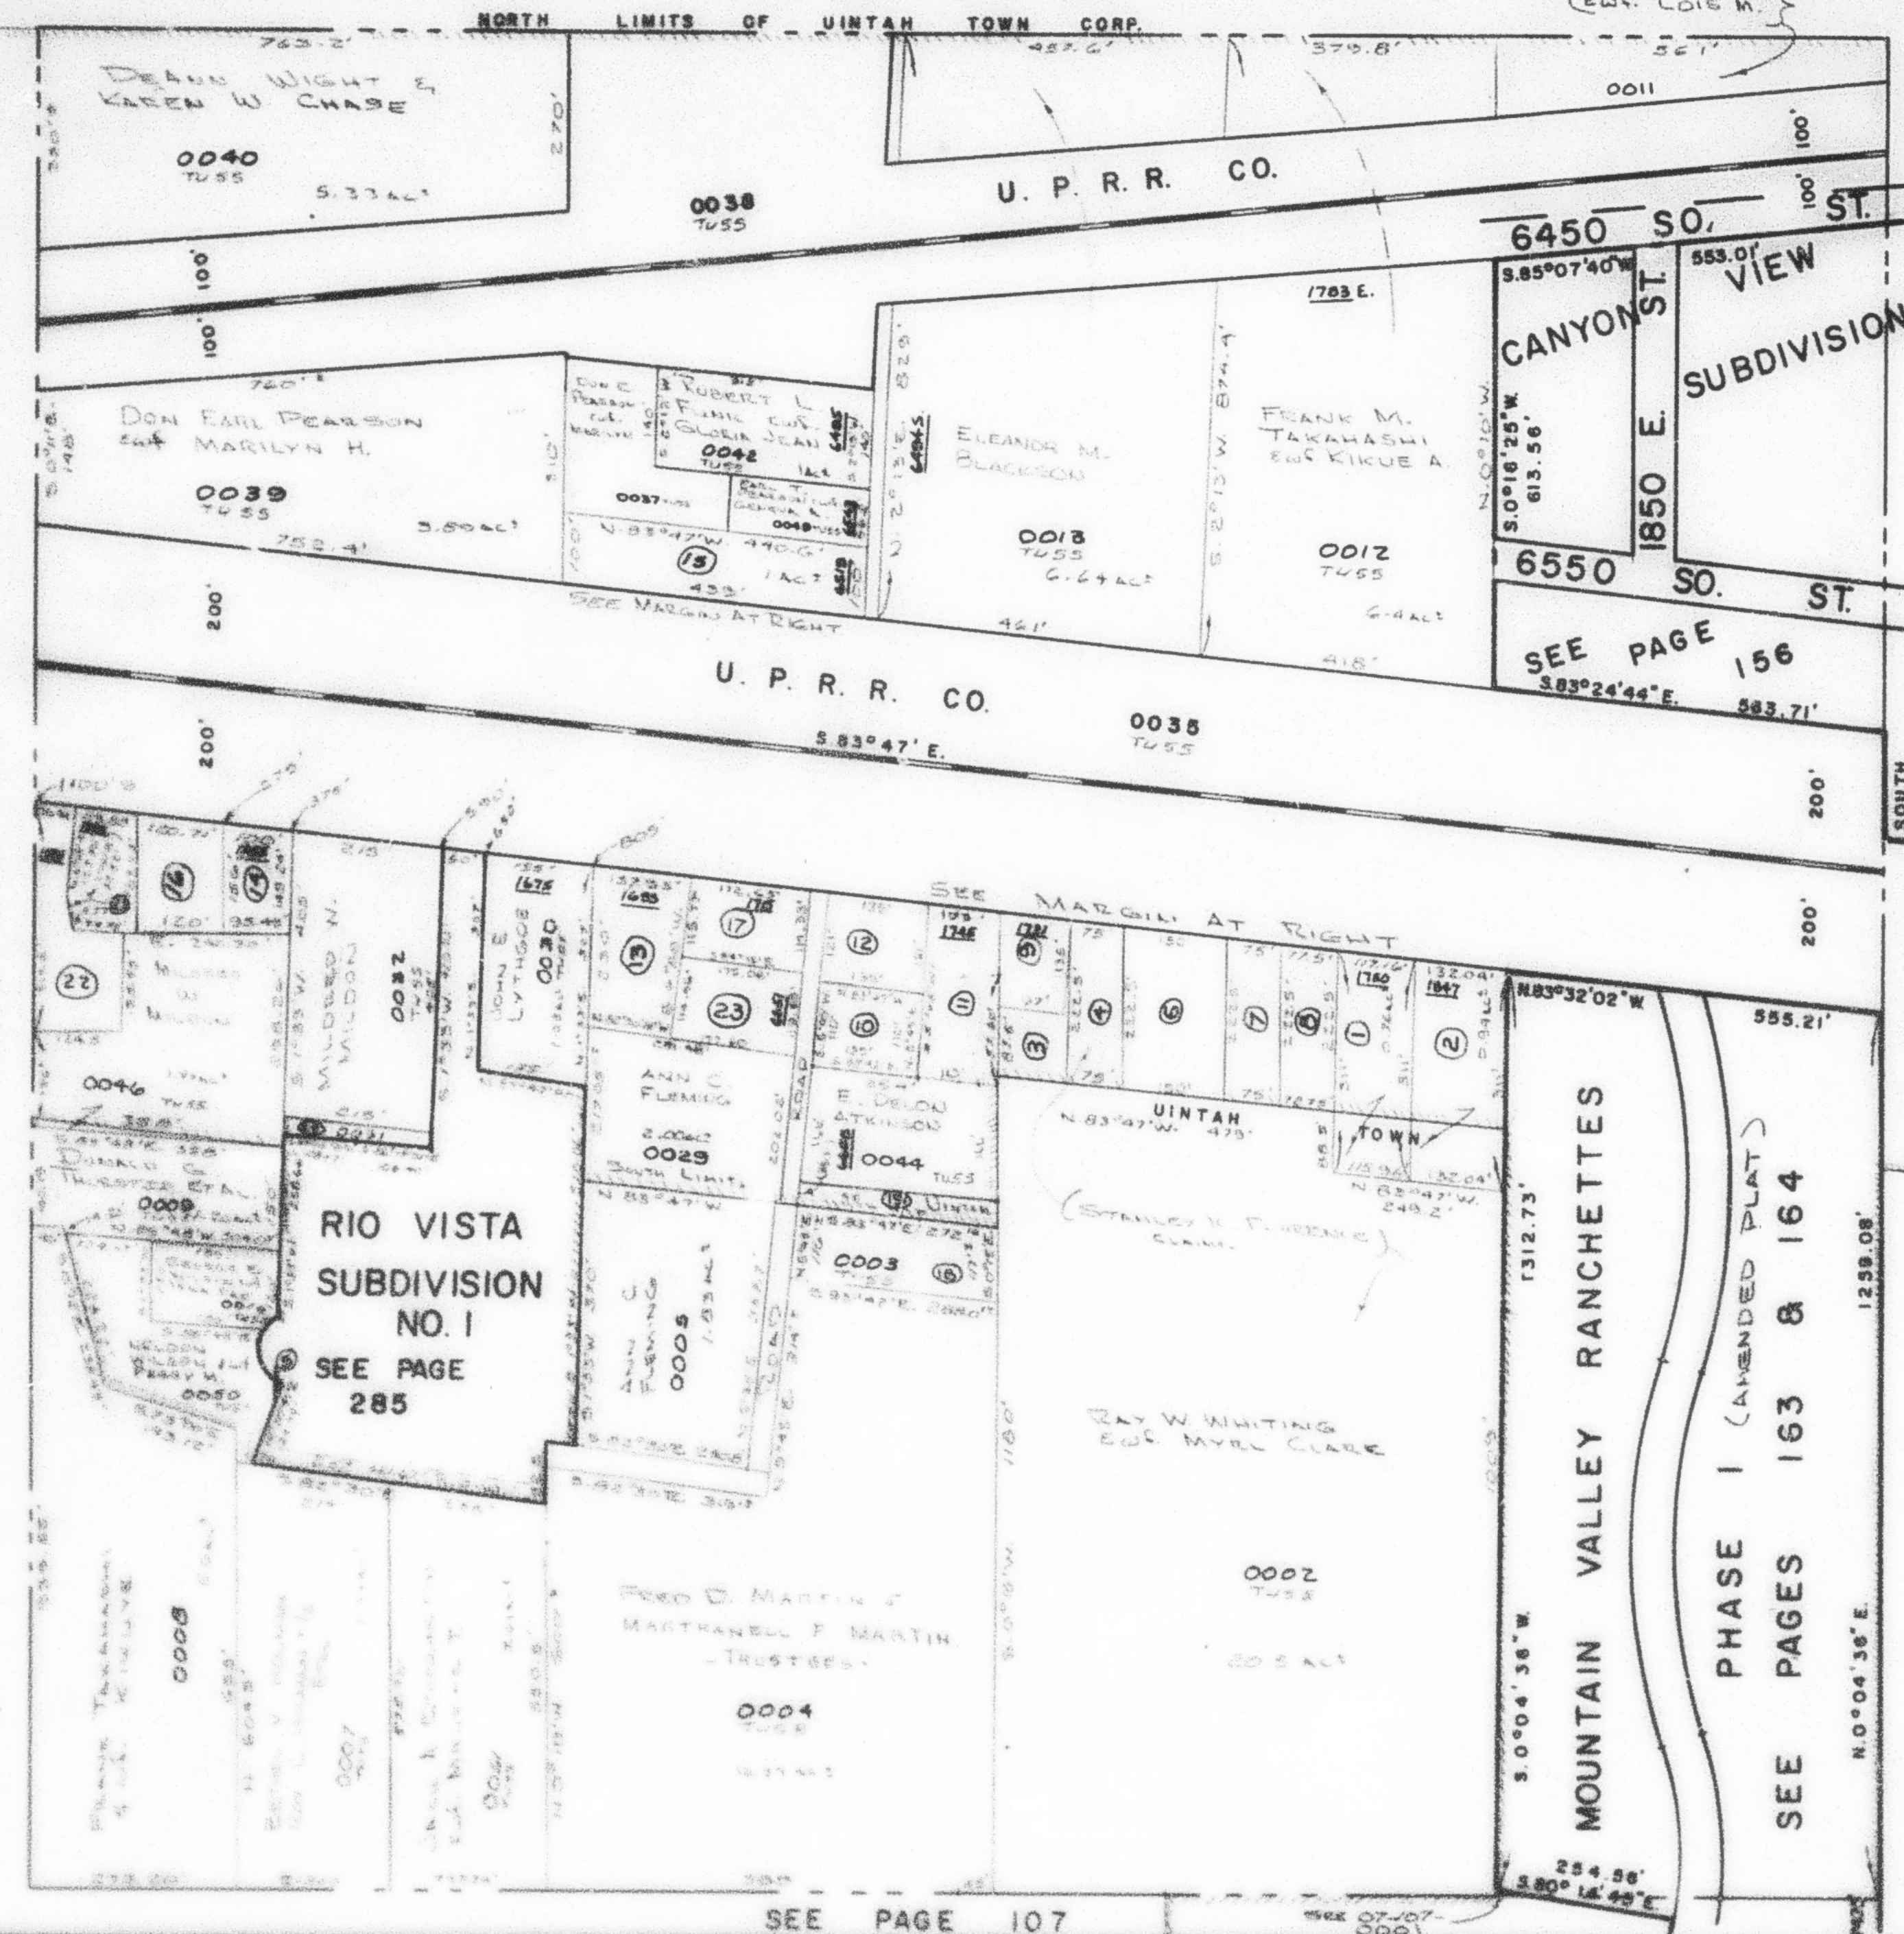

1	THELMA A. HILL 0001 TUS 0.76 AC
2	ARCHE WILLIAM HILL EWS. THELMA A. 0002 TUS 0.94 AC
3	SCOTT KNUDSON, EWS. KISTEN 0003 TUS
4	RAY W. WHITING EWS. MYRL CLARE 0004 TUS 0.38 AC
5	NOLAN G. WILSON EWS. JENALEE D. 0005 TUS 0.75 AC
6	STANFORD M. SHARKEY EWS. ANNE MARIE 0006 TUS 0.76 AC
7	RICHARD C. MILLER 0007 TUS 0.38 AC
8	0008 TUS 0.38 AC
9	SCOTT KNUDSON, EWS. KISTEN 0009 TUS
10	MICHAEL R. LEATHAN EWS. SAGITT B. 0010 TUS 14.55 AC
11	EDWARD E. BARNES EWS. JULIE R. 0011 TUS
12	LEONARD JAMES KENDALL EWS. TUS 0012 TUS 0.007
13	LESTER P. DRUMMOND EWS. ZELLA M. 0013 TUS
14	JOHN A. CORDOVA EWS. DELIA M. 0014 TUS 0.38 AC
15	NATHALIE WICKES KIMBALL 0015 TUS 1 AC
16	DON R. RABE EWS. JANE A. 0016 TUS
17	JUDITH A. TUCKER 0017 TUS
18	E. DELON ATKINSON EWS. VICKI 0018 TUS
19	0019 TUS
20	0020 TUS
21	JAMES M. BYRRE EWS. SHERRY K. 0021 TUS
22	ETHEL JONES EWS. JANE 0022 TUS 0.44 AC
23	GENERAL MOTORS CORP. 0023 TUS
24	ROBERT G. WILSON & JONAS D. 0024 TUS W.F.J. 10-71