

N.E. 1/4

105

SECTION 27, T.5N., R.1W., S.L.B. & M.

TAXING UNIT - 55, 58


TOWN OF UINTAH & UINTAH DISTRICT

PREFIX - 07-105

SCALE 1" = 200'

SEE PAGE 83

CECIL L. RICE
EWS. LOIS M.

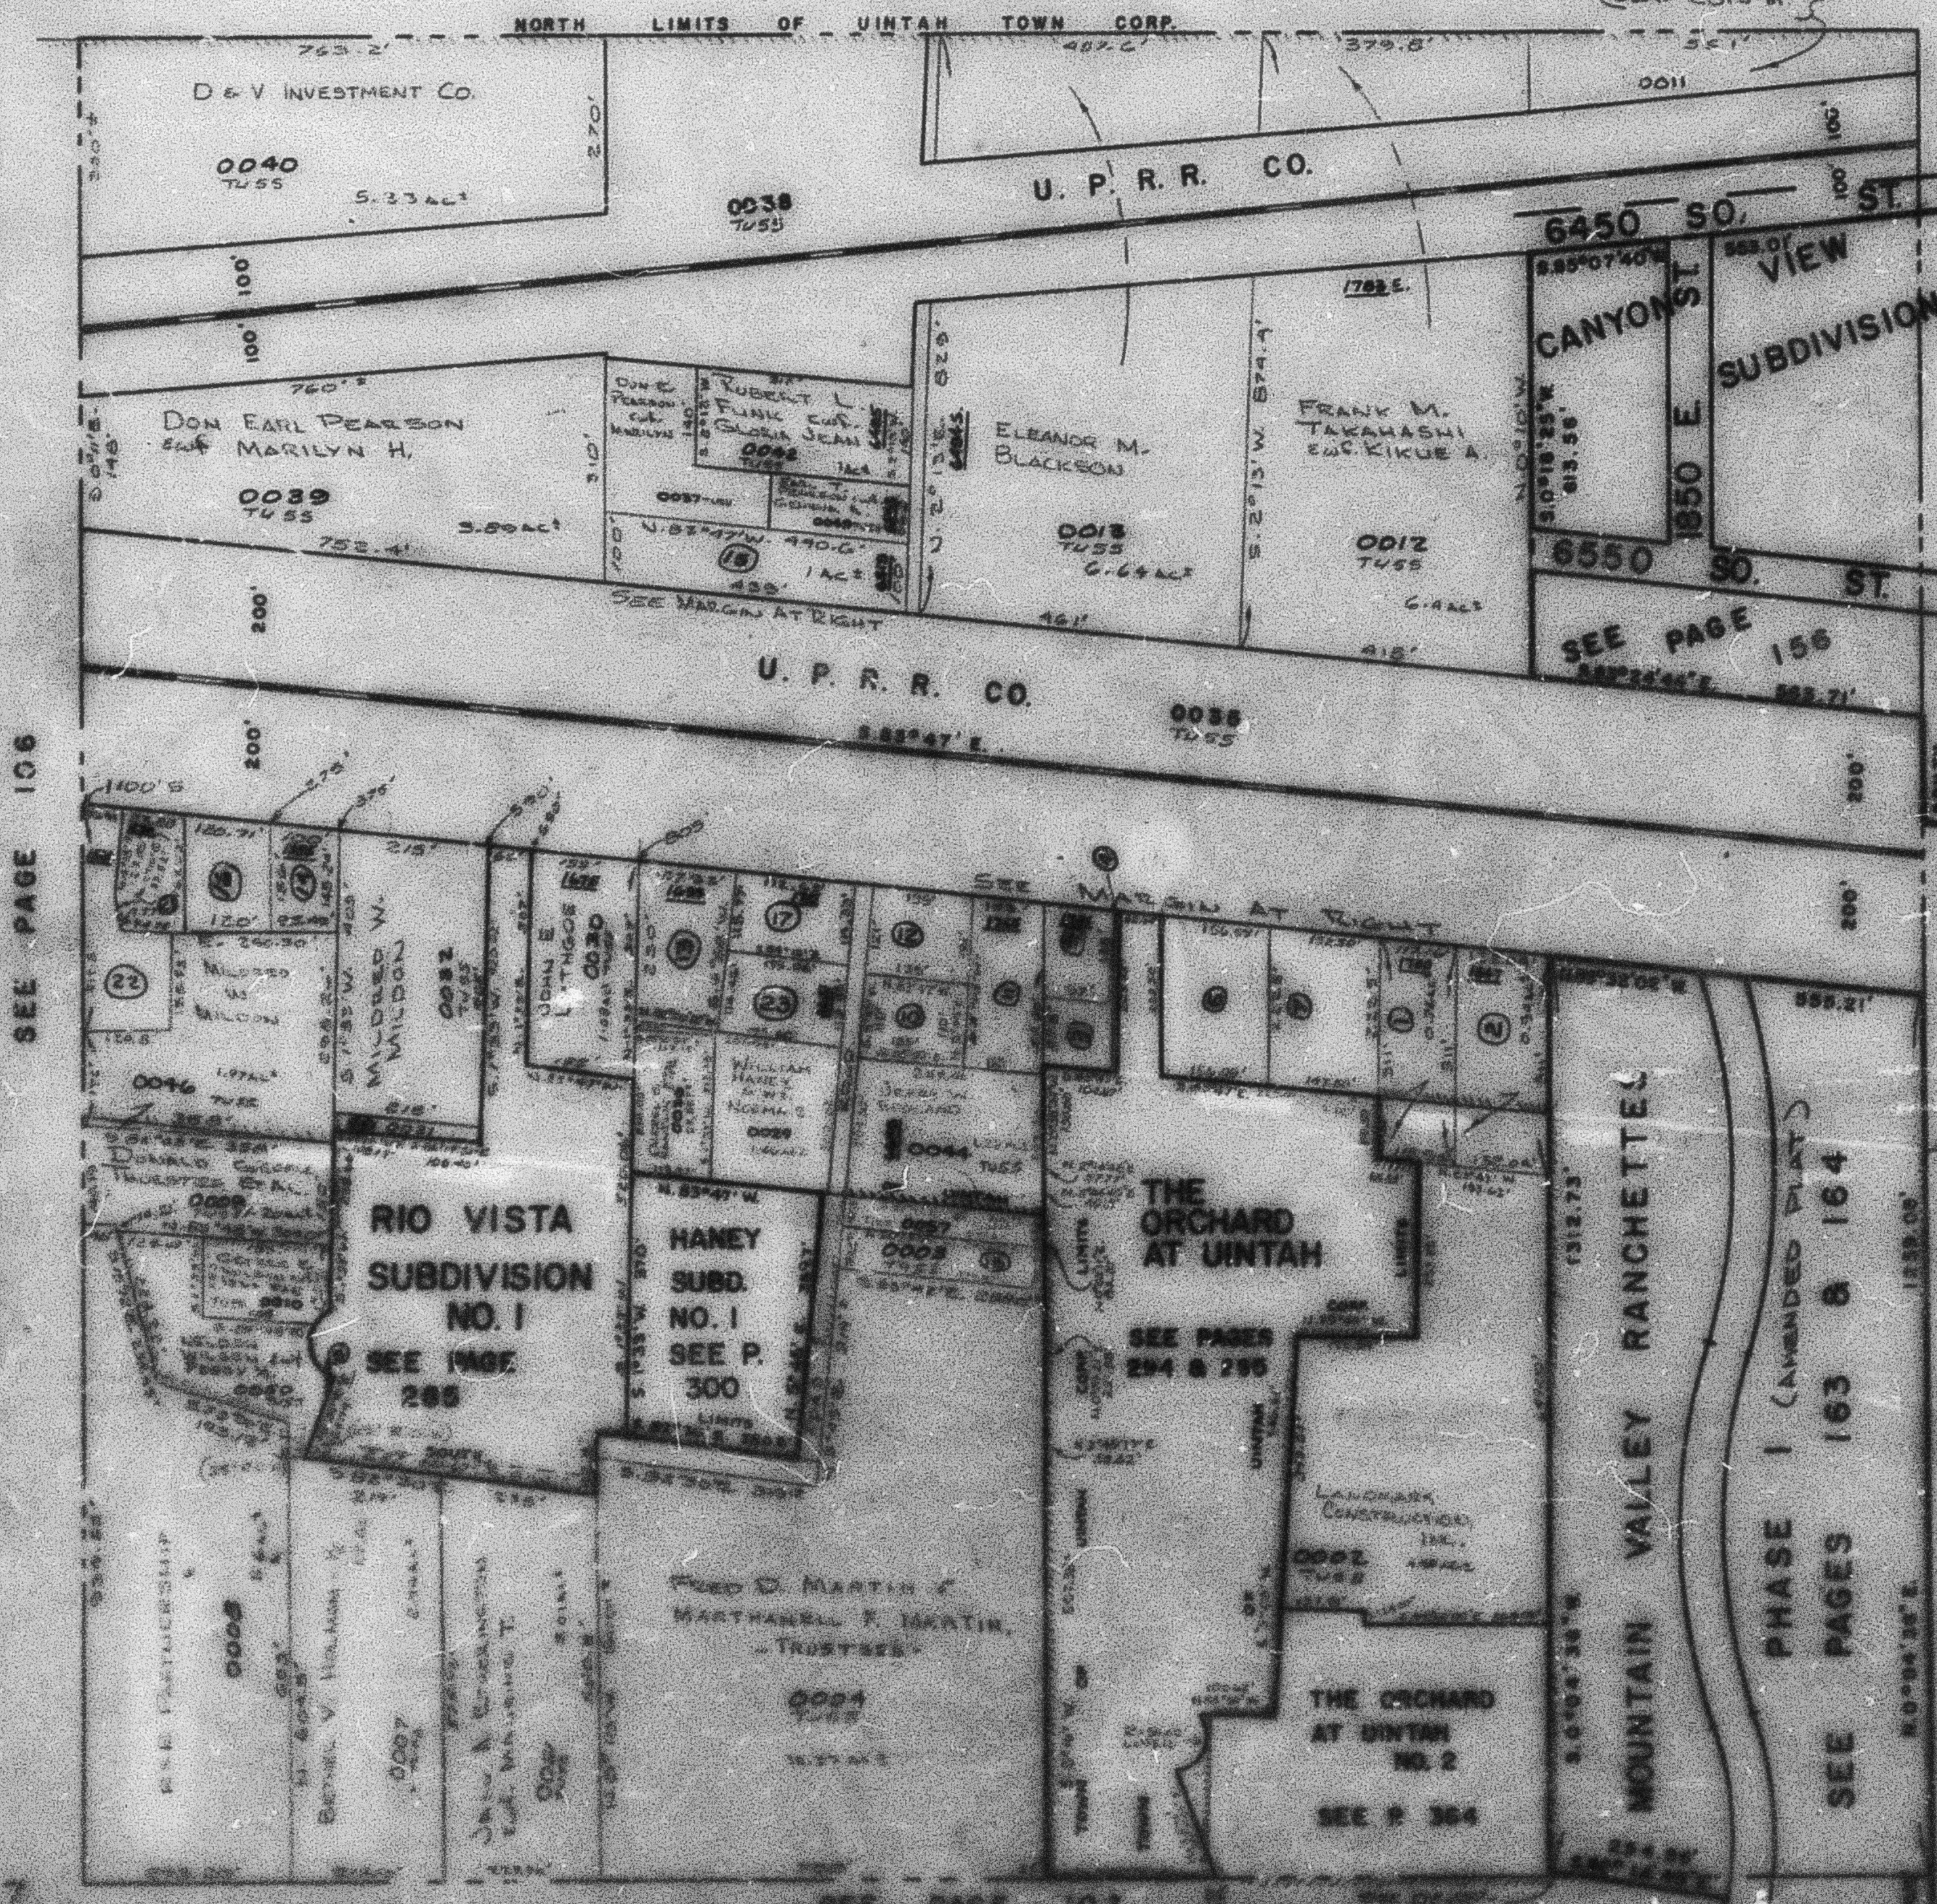

1	THELMA A. HILL 0018 TUS
2	THELMA A. HILL 0018 TUS
3	DELL L. ASHBY EWS. JEANNE 0017 TUS
4	DELL L. ASHBY EWS. JEANNE 0018 TUS
5	SEE PAGE 156
6	STAYFORD W. STAYFORD EWS. JAMES 0020 TUS
7	0021 TUS BEN E. STAYFORD EWS. JUDY E.
8	DELL L. ASHBY EWS. JEANNE 0022 TUS
9	MICHAEL E. STAYFORD EWS. SARITA E. 0024 TUS
10	DELL L. ASHBY EWS. JEANNE 0025 TUS
11	LEONARD J. STAYFORD EWS. JUDY E. 0026 TUS
12	MARVIN P. DEUMOND 0027 TUS
13	JOHN A. CORDON EWS. DEAN 0028 TUS
14	HARVEY W. STAYFORD EWS. JUDY E. 0029 TUS
15	L. T. STAYFORD EWS. L. J. STAYFORD 0030 TUS
16	PAUL E. STAYFORD EWS. JUDY E. 0031 TUS
17	E. DE L. STAYFORD EWS. JUDY E. 0032 TUS
18	SEE PAGE 107
19	SEE PAGE 107
20	SEE PAGE 107
21	SEE PAGE 107
22	SEE PAGE 107
23	SEE PAGE 107
24	SEE PAGE 107