

N.W. 1/4

106

SECTION 27, T.5N., R.1W., S.L.B. & M.


TAXING UNIT: 55, 58

TOWN OF UINTAH & UINTAH DISTRICT

PREFIX: 07-106

SCALE 1" = 200'

SEE PAGE 81

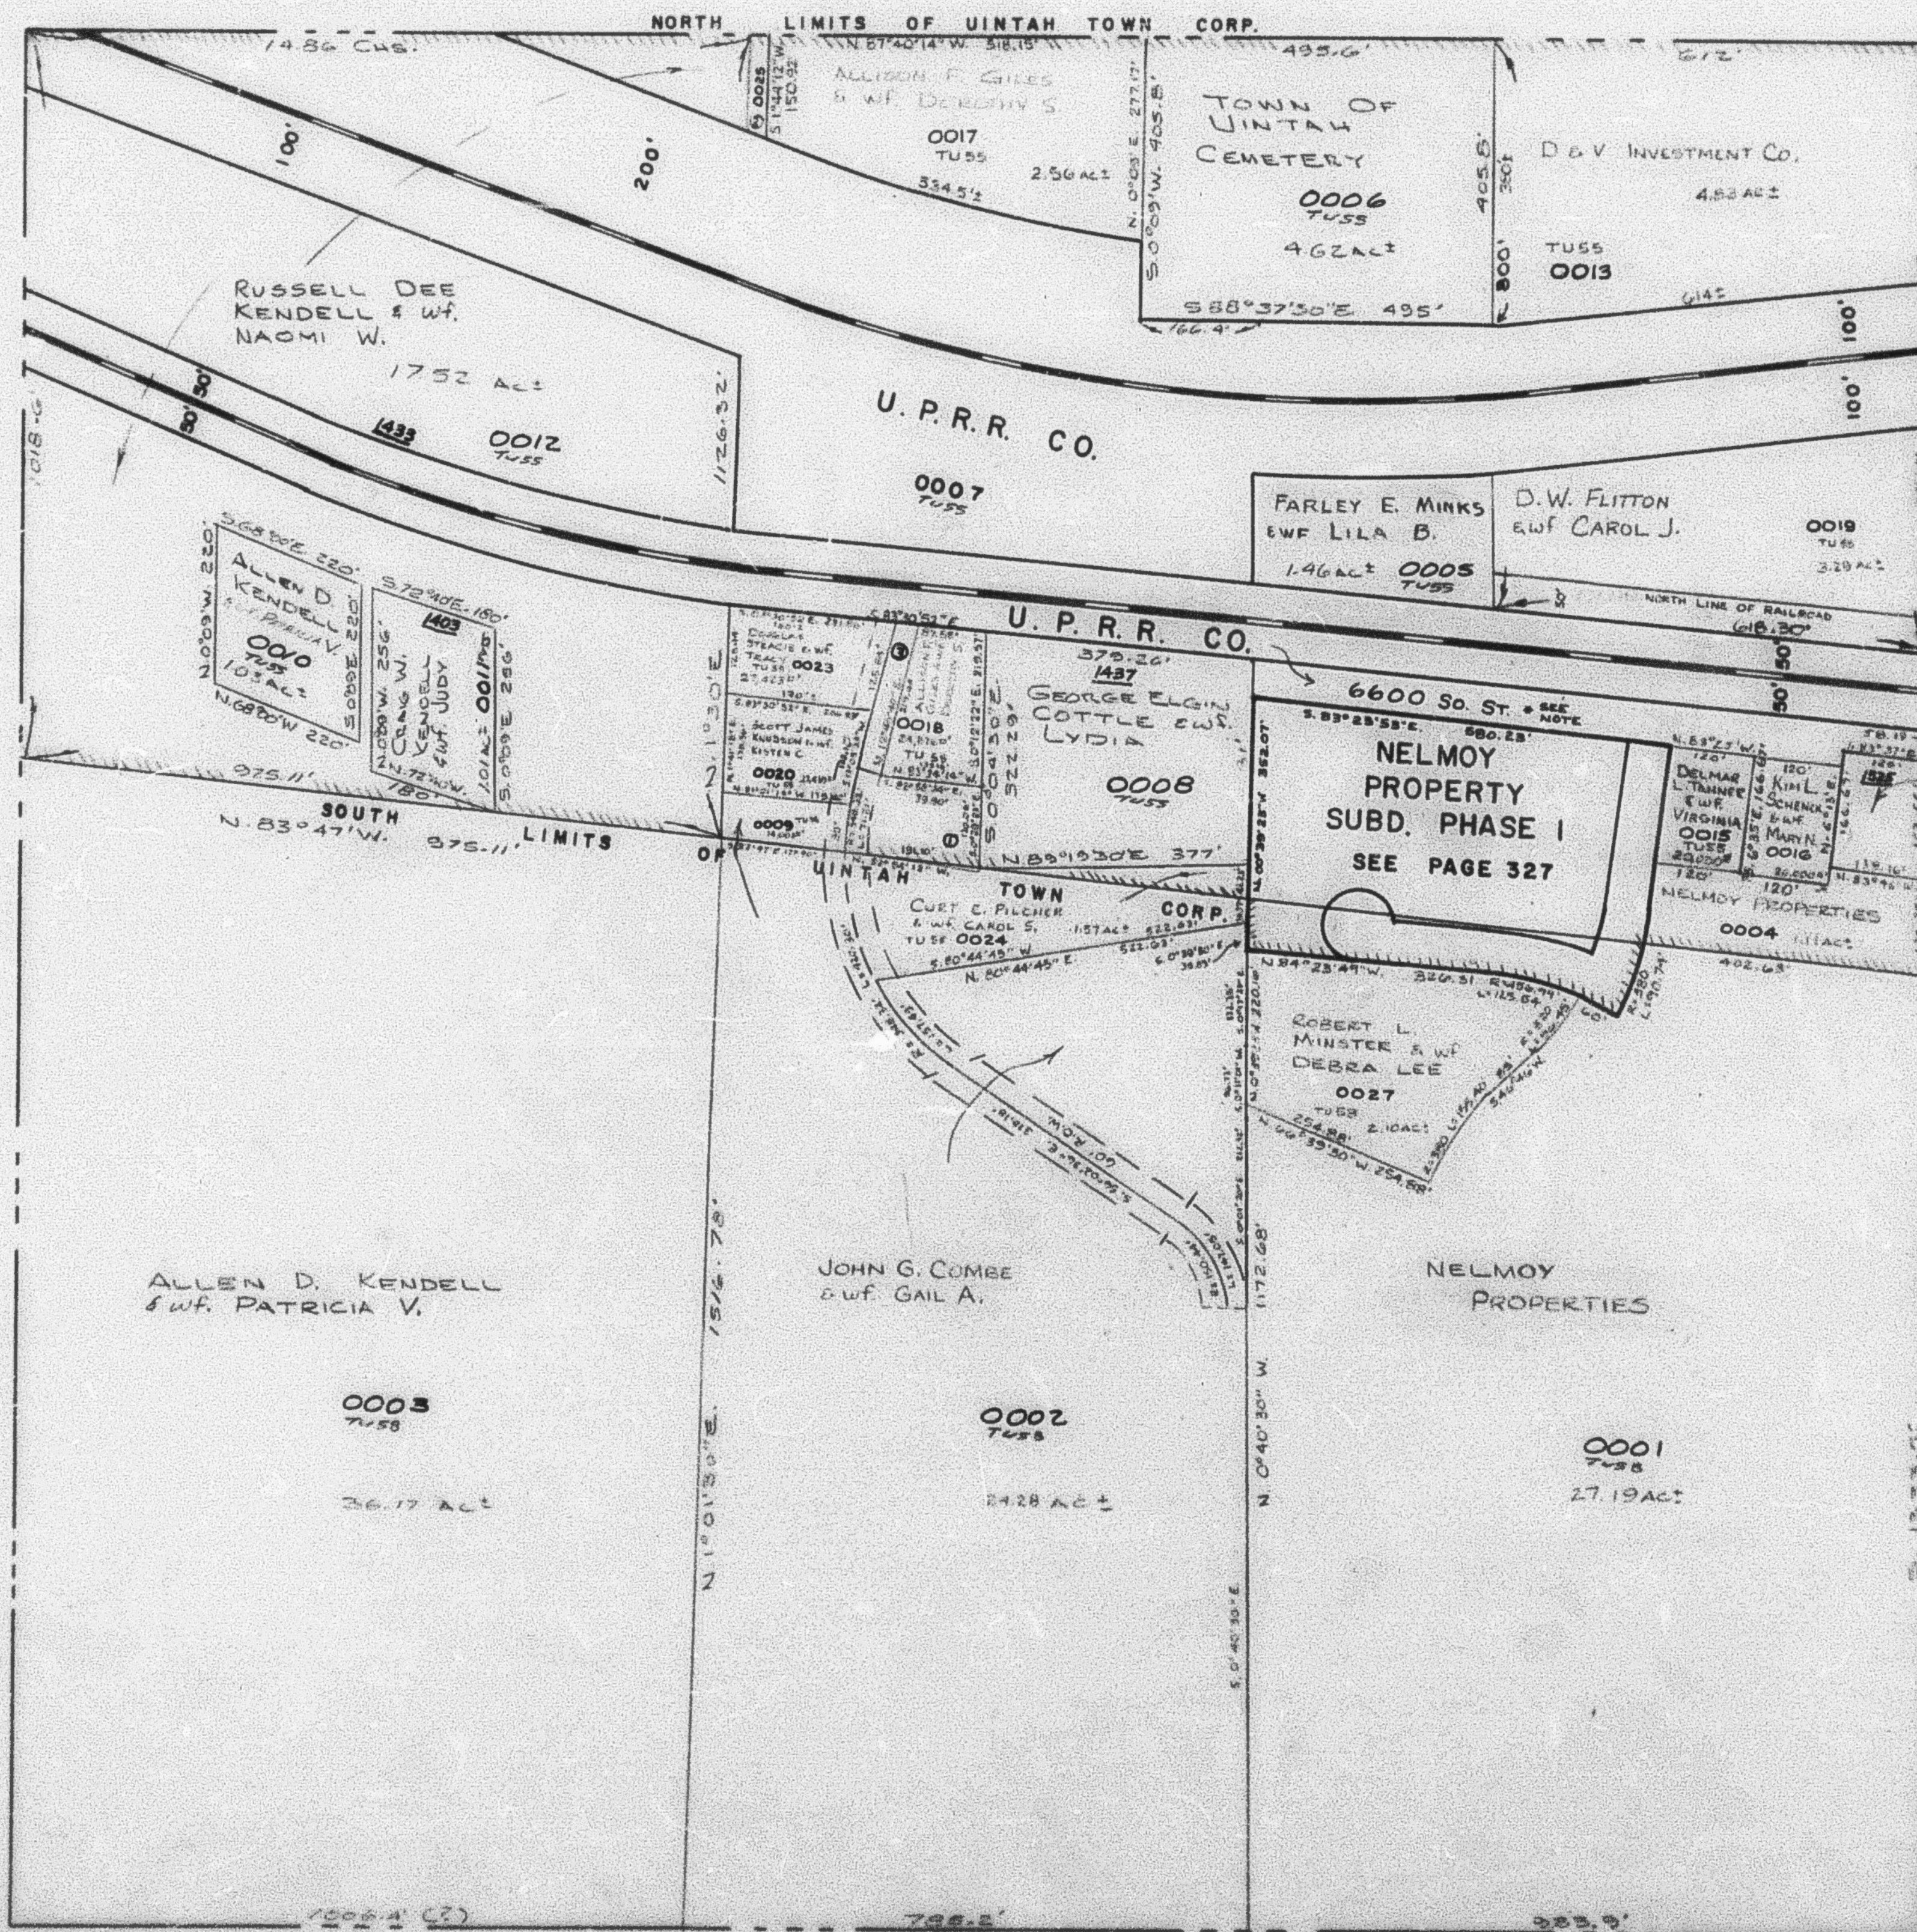

SEE P.
109

SEE P.
105

(Cory L. Bruestler
& W.F. Nancy N.
21,455 ± 0014)

NOTE

EXISTING R.O.W. FENCES AS USED, ARE AS SHOWN
HEREON. HOWEVER, AN "OFFICIAL" RAILROAD MAP,
FILED IN BOOK 5 OF PLATS, PLATS 80-C SHOWS
R.O.W. AS BEING 200' ON EACH SIDE OF CENTERLINE

SEE PAGE 107

W.F.J. 10-71