

N.W. 1/4
SECTION 27, T.5N., R.1W., S.L.B. & M.


TOWN OF UINTAH & UINTAH DISTRICT

TAXING UNIT: 55, 58, 338

SCALE 1"=200'

THE AMENDED &
RESTATED LANCE H
REDD REV TRUST
CALVIN L OSBORN
(071060032) (071060025)
24,500 SQ. FT. 4,235 SQ. FT.

SEE PAGE 81

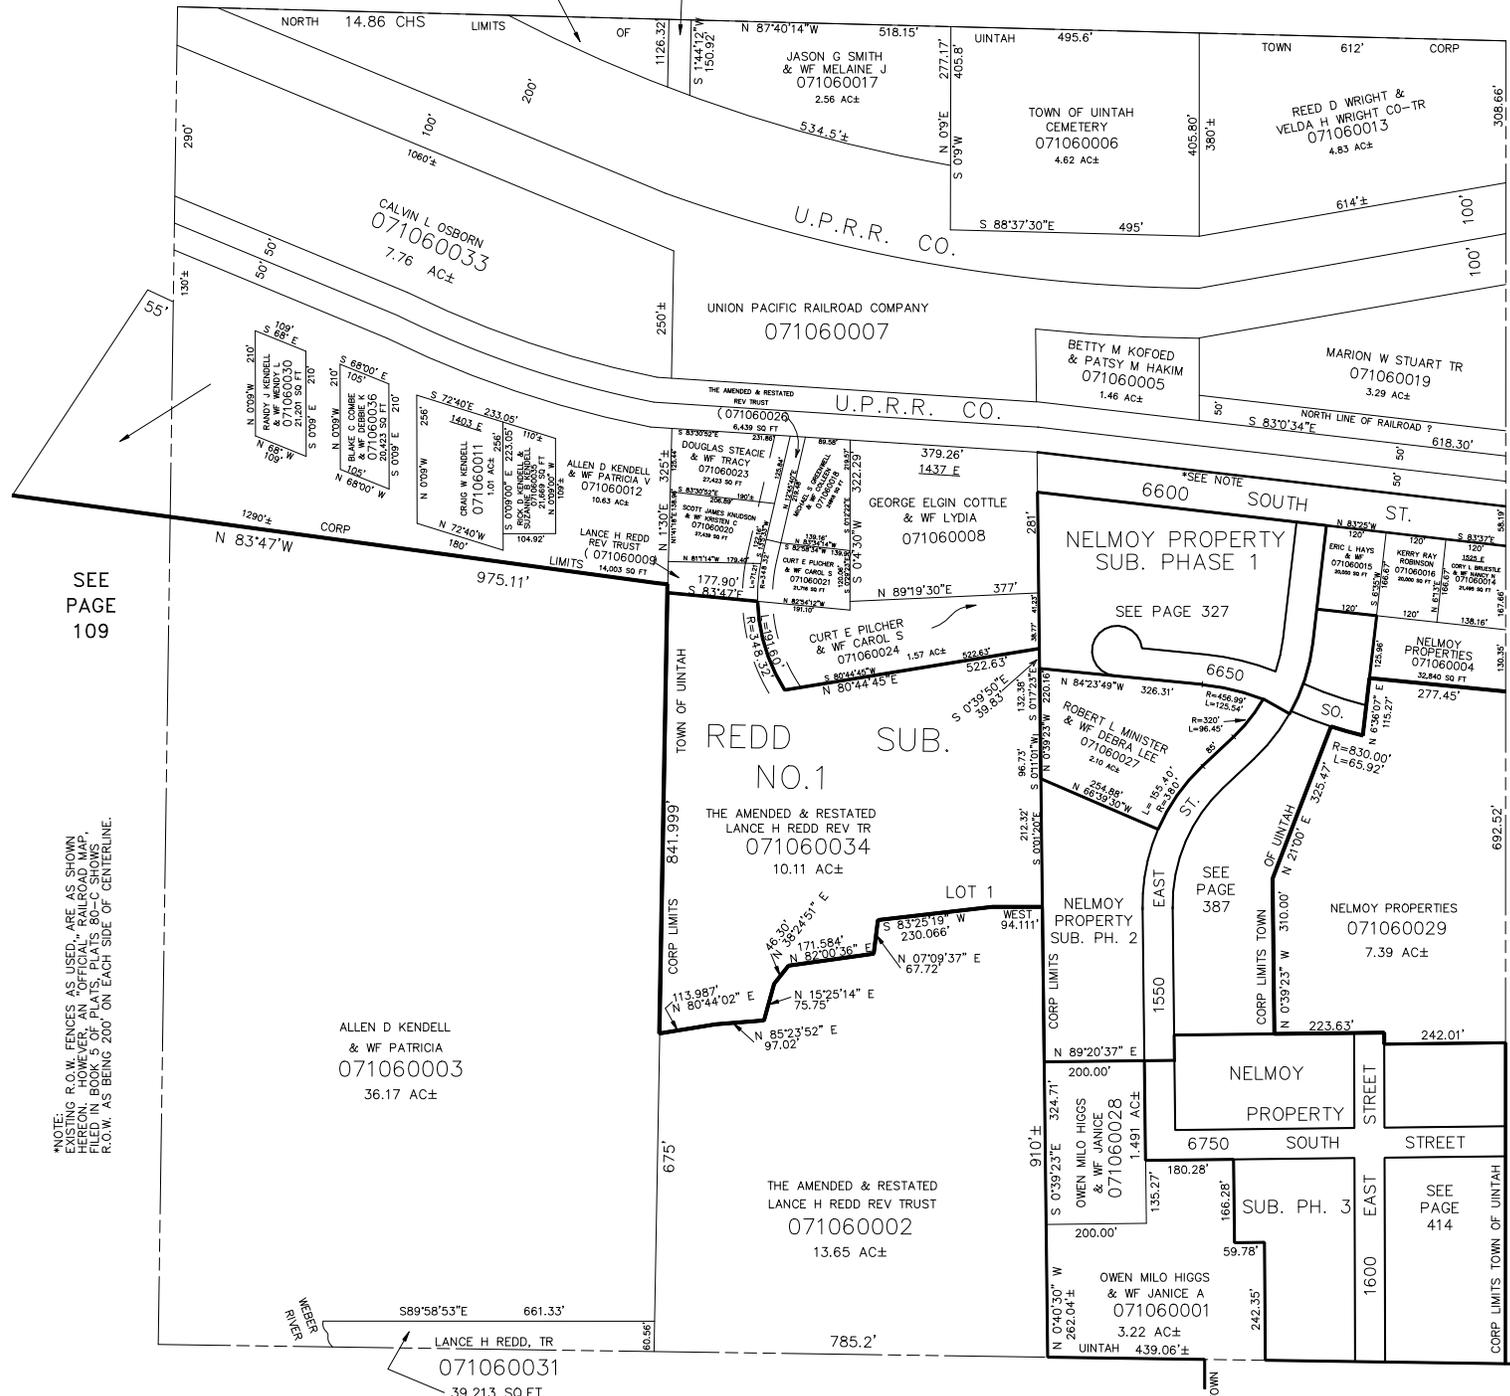

SEE PAGE 109

SEE PAGE 105

NOTE:
EXISTING R.O.W. FENCES AS USED, ARE AS SHOWN
HEREON. HOWEVER, AN OFFICIAL RAILROAD MAP,
FILED IN BOOK 5 OF PLATS, PLATS 80-C SHOWS
R.O.W. AS BEING 200' ON EACH SIDE OF CENTERLINE.

SEE PAGE 107