


N.W. 1/4
SECTION 27, T.5N., R.1W., S.L.B. & M.

TOWN OF UINTAH & UINTAH DISTRICT

TAXING UNIT: 55, 58

SCALE 1"=200'

SEE PAGE 81

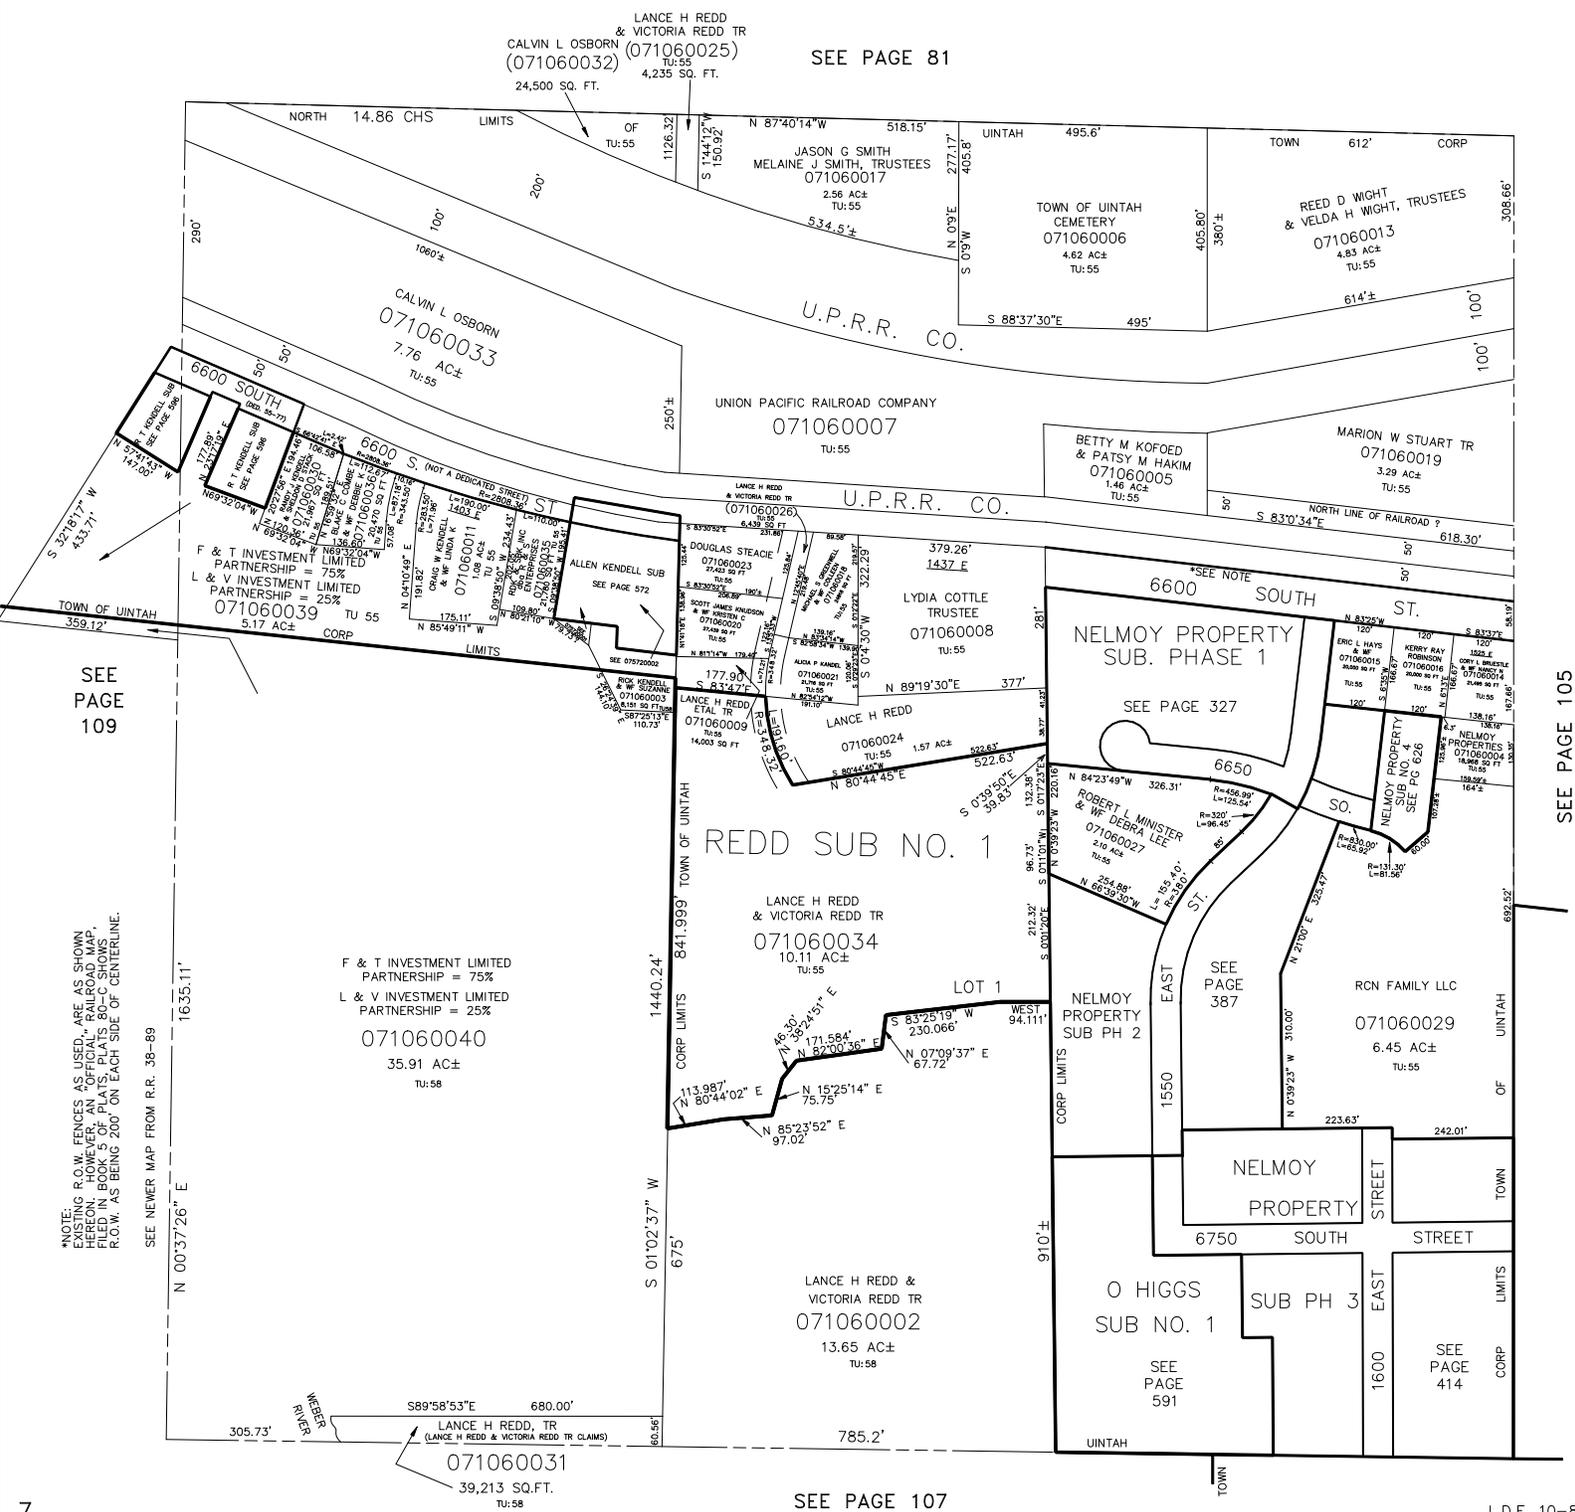

*NOTE: EXISTING R.O.W. FENCES AS SHOWN HEREON, HOWEVER, AN OFFICIAL RAILROAD MAP, FILED IN BOOK S OF PLATS, PLATS 80-C SHOWS R.O.W. AS BEING 200' ON EACH SIDE OF CENTERLINE.

SEE NEWER MAP FROM R.R. 38-89

F & T INVESTMENT LIMITED PARTNERSHIP = 75%
L & V INVESTMENT LIMITED PARTNERSHIP = 25%

SEE PAGE 107

SEE PAGE 105