

N.W. 1/4
SECTION 27, T.5N., R.1W., S.L.B. & M.


TAXING UNIT: 55, 58, 348

TOWN OF UINTAH & UINTAH DISTRICT

SCALE 1"=200'

LANCE H REDD & VICTORIA REDD TR
CALVIN L OSBORN (071060032) 24,500 SQ. FT.
(071060025) 4,235 SQ. FT.

SEE PAGE 81

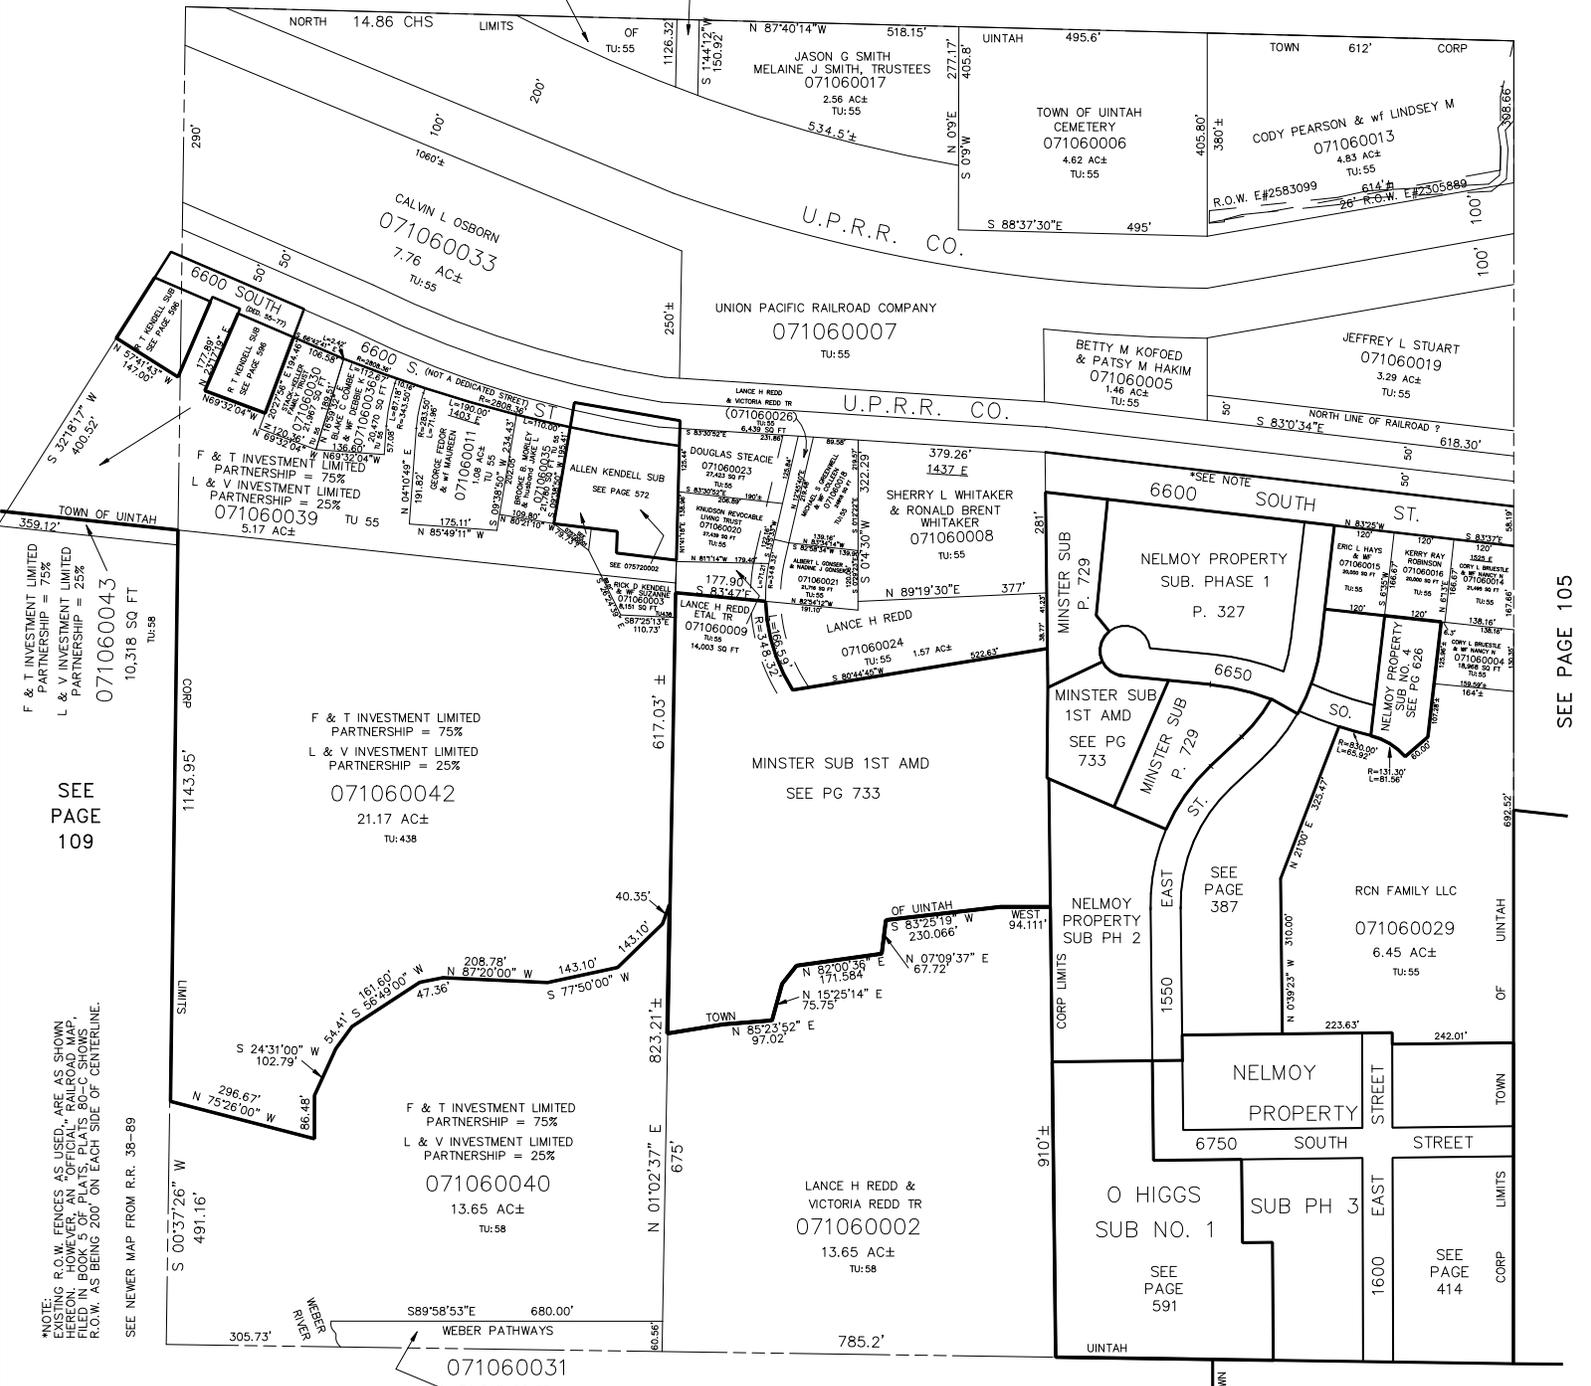

SEE PAGE 109

SEE PAGE 105

*NOTE: EXISTING R.O.W. FENCES AS SHOWN HEREON, HOWEVER, AN "OFFICIAL" RAILROAD MAP, FILED IN BOOK 5 OF PLATS, PLATS 80-C SHOWS R.O.W. AS BEING 200' ON EACH SIDE OF CENTERLINE.
SEE NEWER MAP FROM R.R. 38-89

SEE PAGE 107