


N.W. 1/4
SECTION 27, T.5N., R.1W., S.L.B. & M.

TOWN OF UINTAH & UINTAH DISTRICT
SCALE 1"=200'

TAXING UNIT: 55, 438

SEE PAGE 81

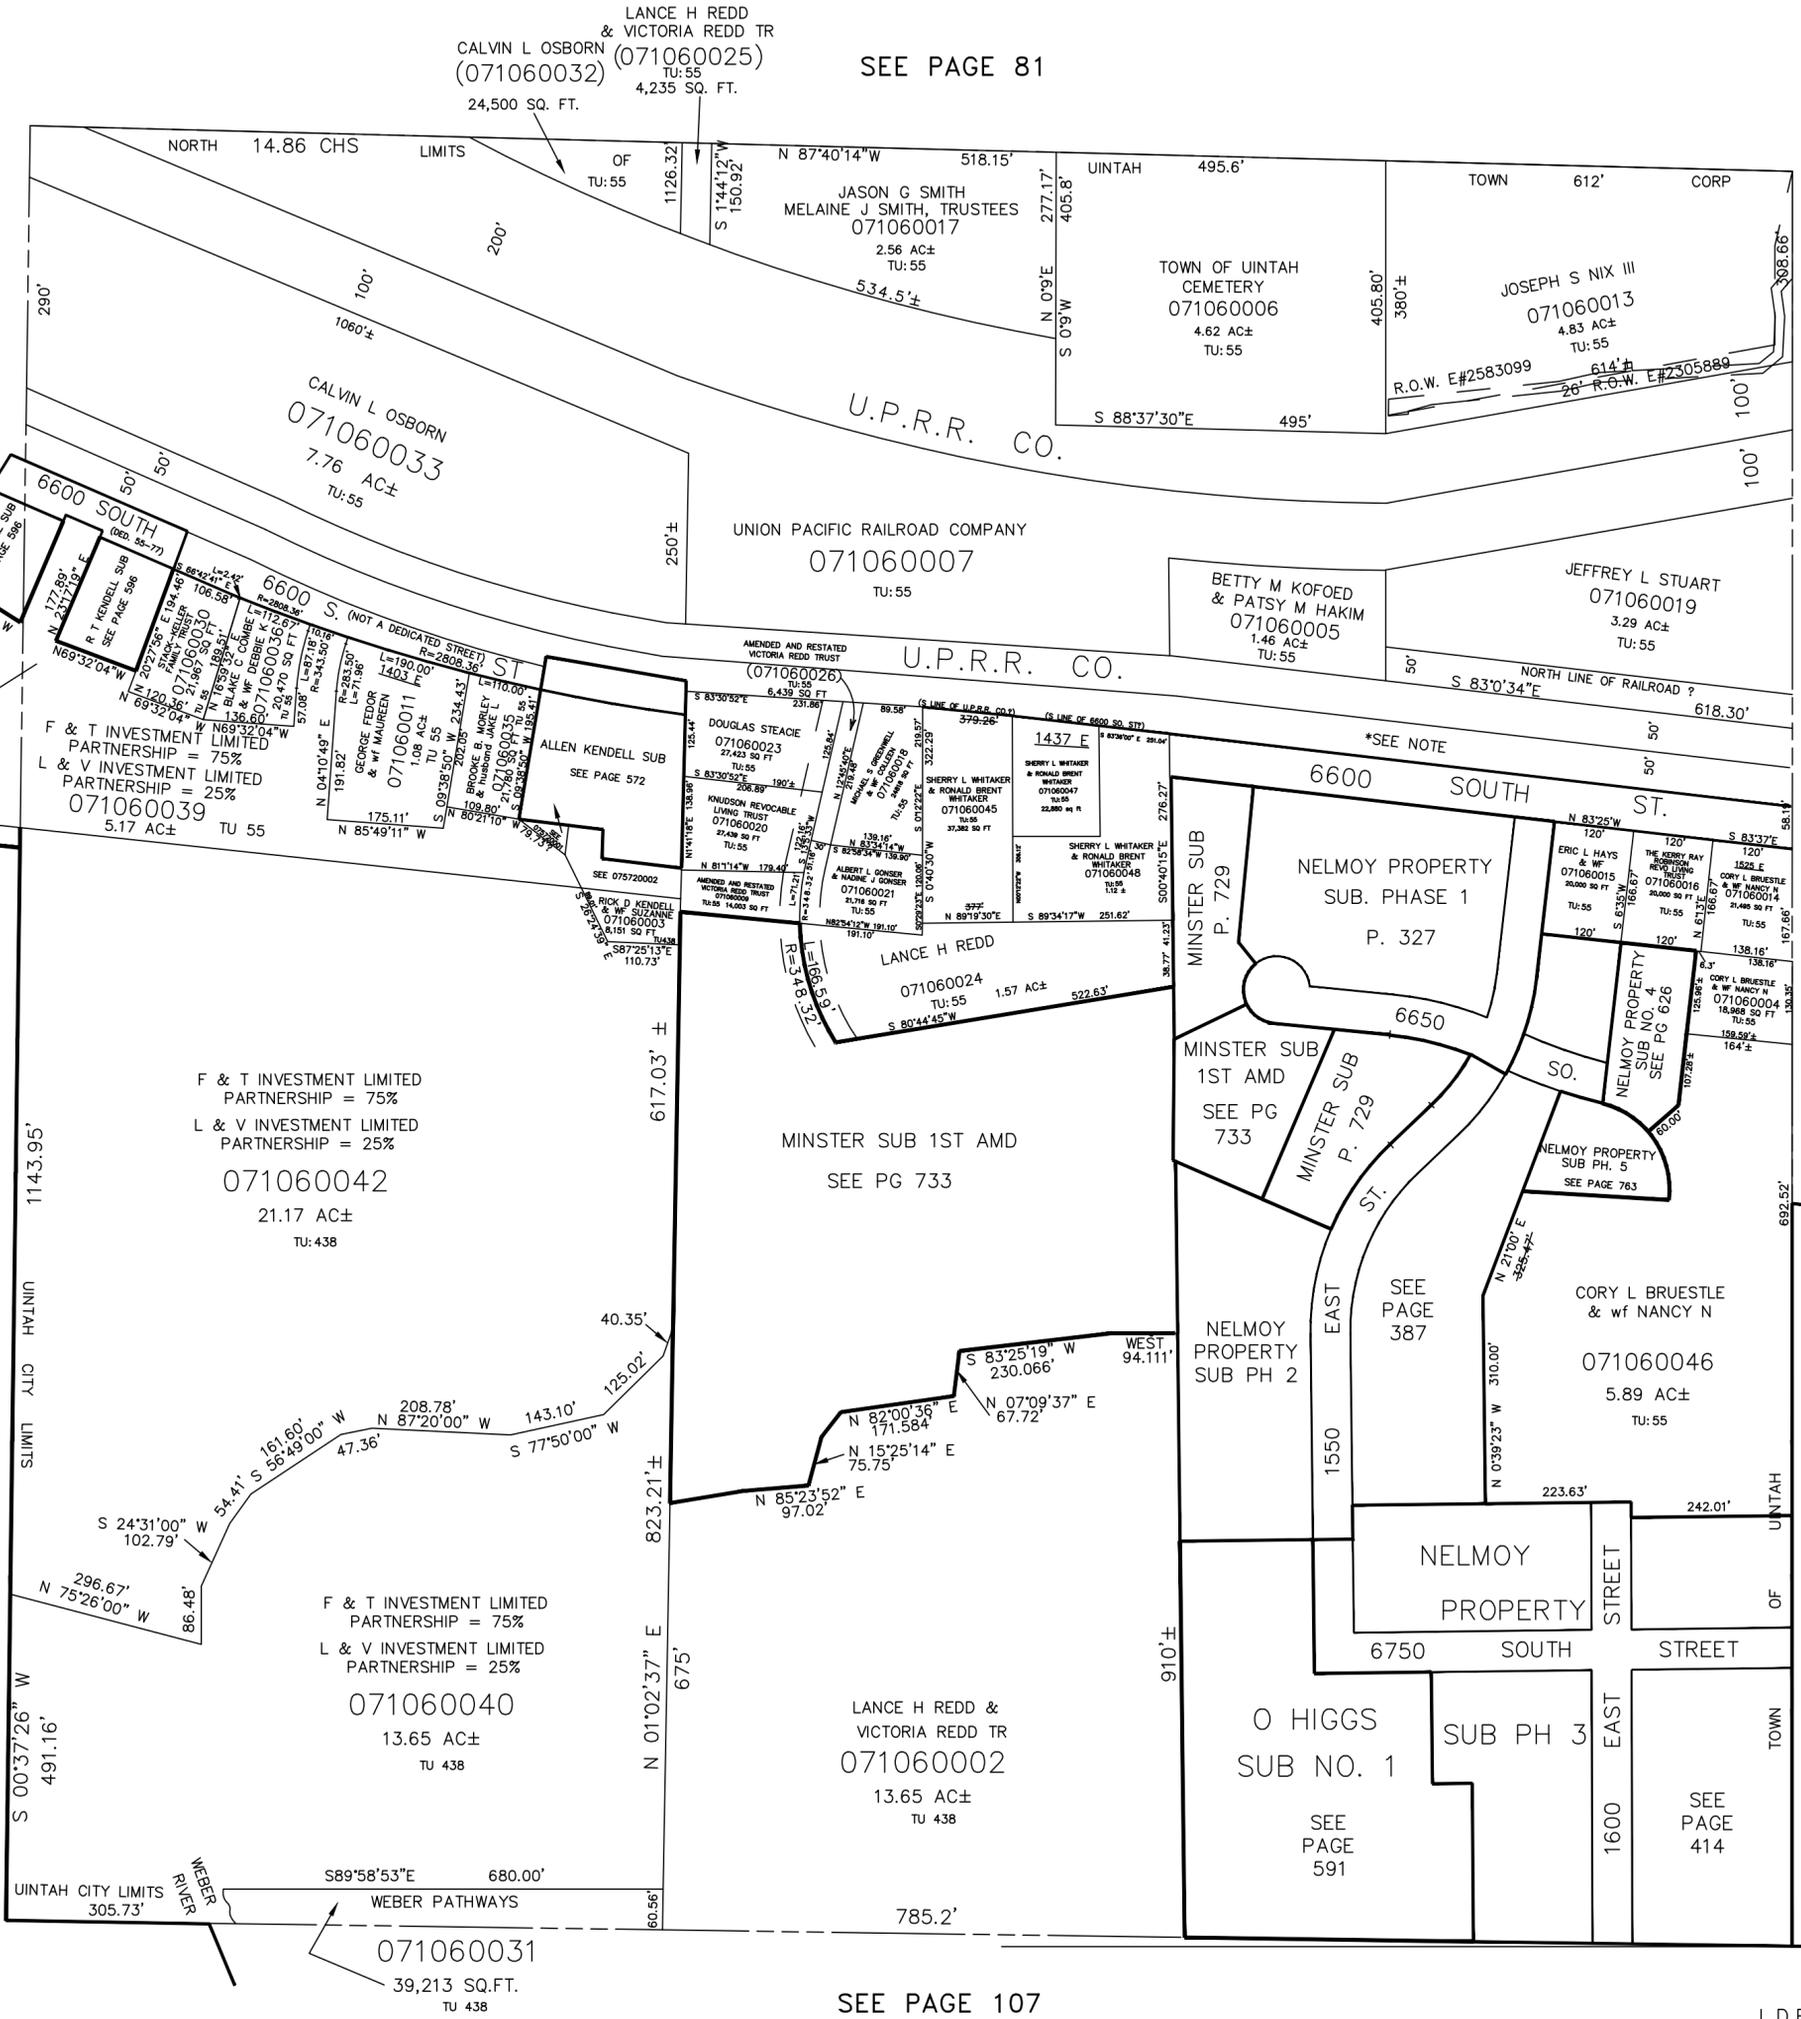

F & T INVESTMENT LIMITED
PARTNERSHIP = 75%
L & V INVESTMENT LIMITED
PARTNERSHIP = 25%
071060043
10,318 SQ. FT.
TU 438

SEE PAGE 109

F & T INVESTMENT LIMITED
PARTNERSHIP = 75%
L & V INVESTMENT LIMITED
PARTNERSHIP = 25%
071060042
21.17 AC±
TU: 438

F & T INVESTMENT LIMITED
PARTNERSHIP = 75%
L & V INVESTMENT LIMITED
PARTNERSHIP = 25%
071060040
13.65 AC±
TU 438

071060031
39,213 SQ.FT.
TU 438

SEE PAGE 107

SEE PAGE 105