


N.W. 1/4  
SECTION 27, T.5N., R.1W., S.L.B. & M.

TOWN OF UINTAH & UINTAH DISTRICT

TAXING UNIT: 55, 438

SCALE 1"=200'

SEE PAGE 81

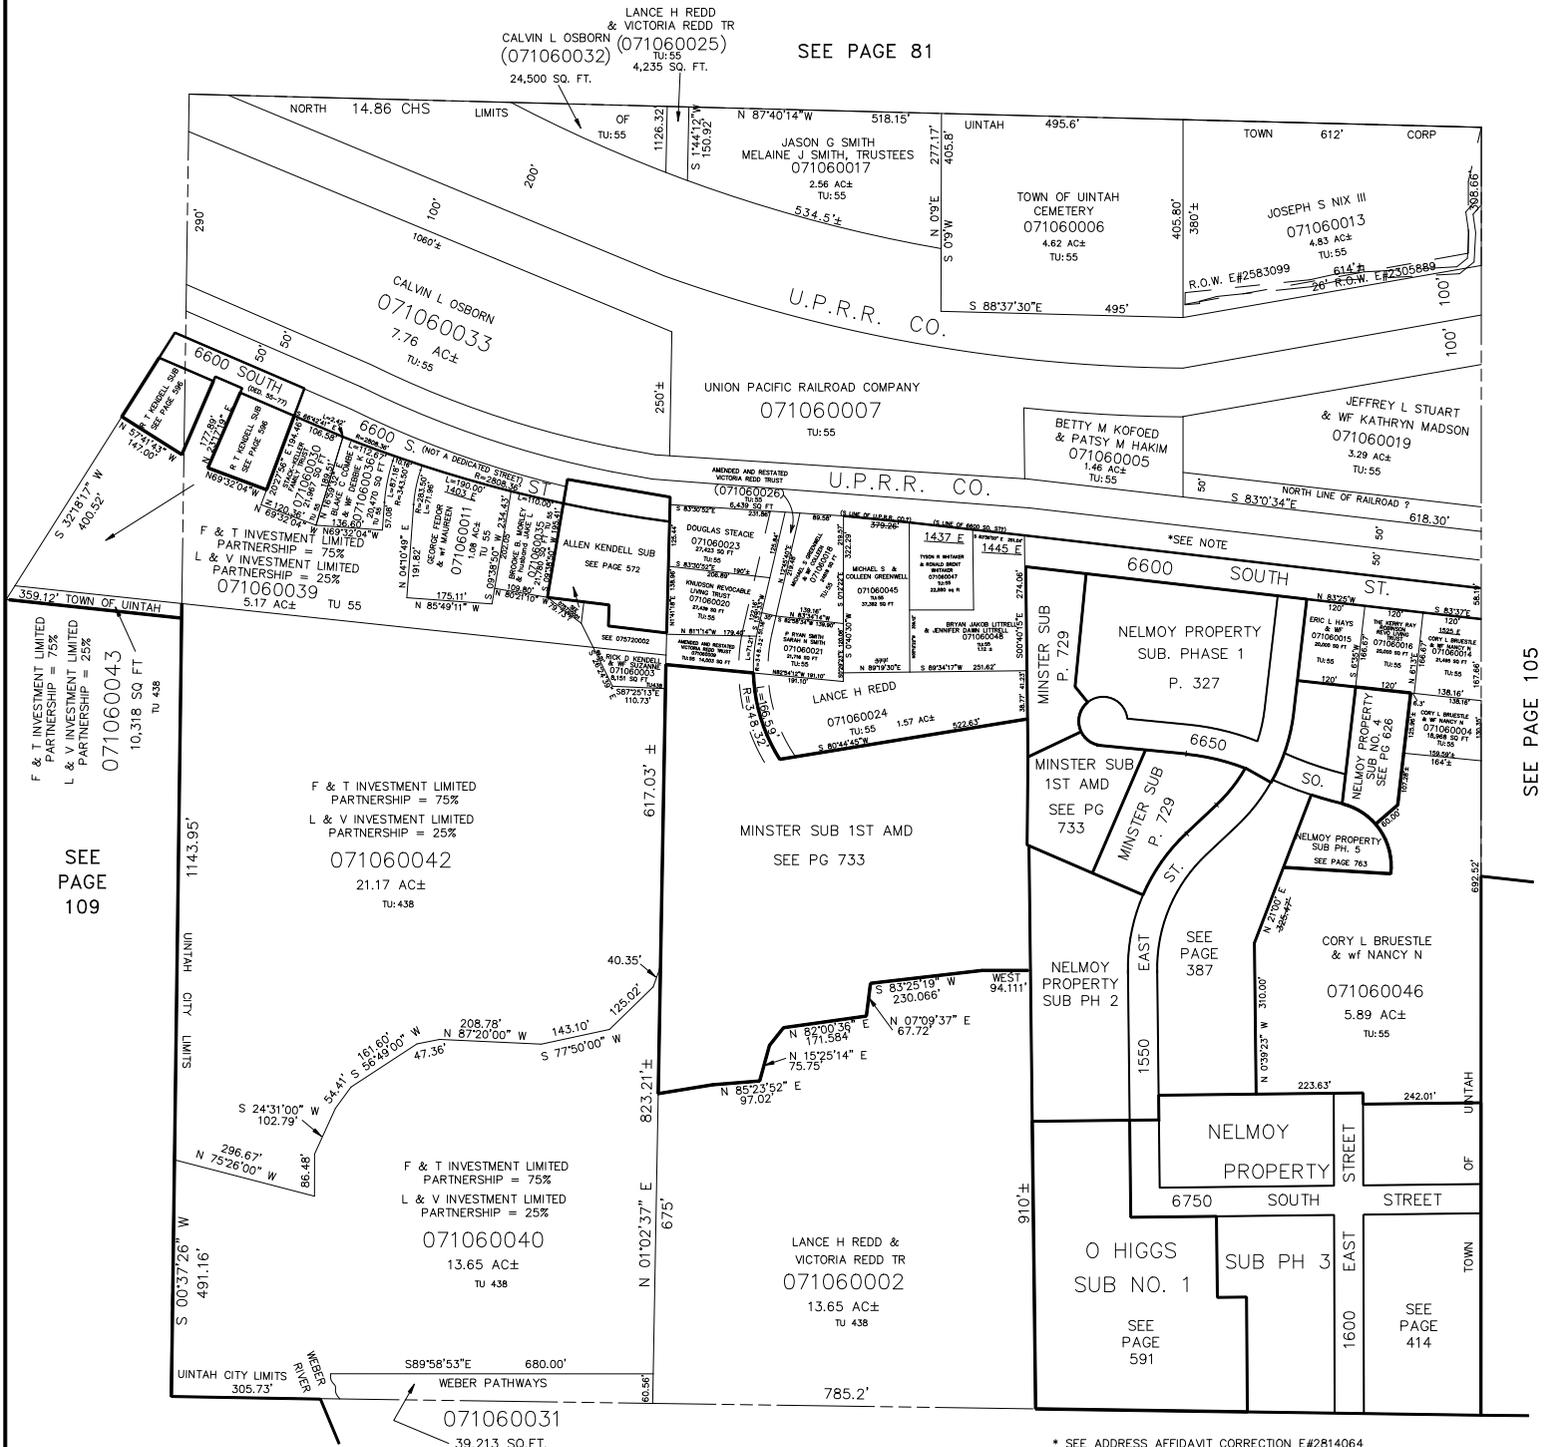

F & T INVESTMENT LIMITED PARTNERSHIP = 75%  
L & V INVESTMENT LIMITED PARTNERSHIP = 25%  
071060043  
10,318 SQ FT  
TU 438

SEE PAGE 109

F & T INVESTMENT LIMITED PARTNERSHIP = 75%  
L & V INVESTMENT LIMITED PARTNERSHIP = 25%  
071060042  
21.17 AC±  
TU: 438

F & T INVESTMENT LIMITED PARTNERSHIP = 75%  
L & V INVESTMENT LIMITED PARTNERSHIP = 25%  
071060040  
13.65 AC±  
TU 438

071060031  
39,213 SQ.FT.  
TU 438

SEE PAGE 107

\* SEE ADDRESS AFFIDAVIT CORRECTION E#2814064

SEE PAGE 105