


N.W. 1/4
SECTION 27, T.5N., R.1W., S.L.B. & M.

TOWN OF UINTAH & UINTAH DISTRICT

TAXING UNIT: 55, 438

SCALE 1"=200'

SEE PAGE 81

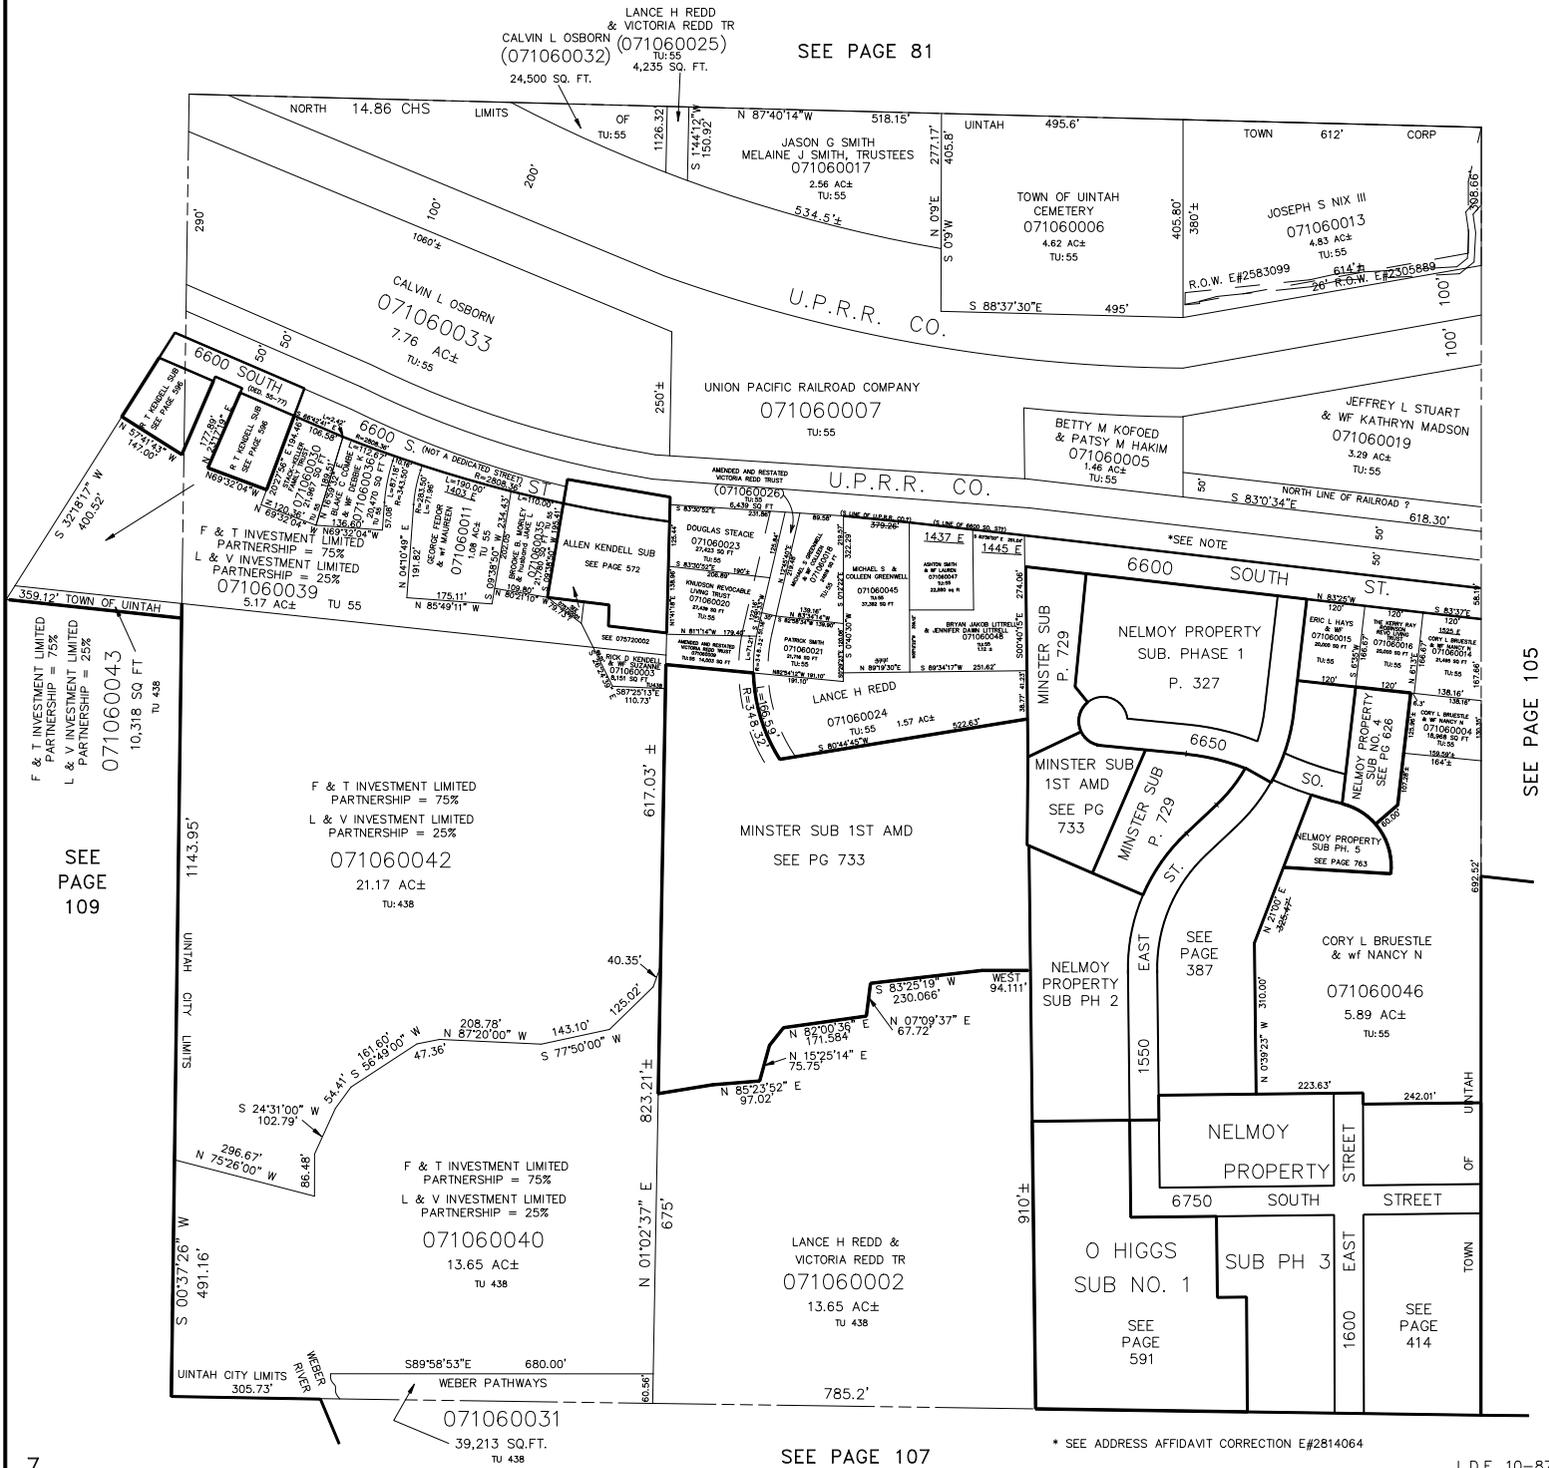

F & T INVESTMENT LIMITED PARTNERSHIP = 75%
L & V INVESTMENT LIMITED PARTNERSHIP = 25%
071060043
10,318 SQ FT
TU 438

SEE PAGE 109

F & T INVESTMENT LIMITED PARTNERSHIP = 75%
L & V INVESTMENT LIMITED PARTNERSHIP = 25%
071060042
21.17 AC±
TU: 438

F & T INVESTMENT LIMITED PARTNERSHIP = 75%
L & V INVESTMENT LIMITED PARTNERSHIP = 25%
071060040
13.65 AC±
TU 438

SEE PAGE 107

* SEE ADDRESS AFFIDAVIT CORRECTION E#2814064

SEE PAGE 105