


NE 1/4 OF SE 1/4
SECTION 27, T.5N., R.1W., S.L.B. & M.
TOWN OF UINTAH & UINTAH DISTRICT

TAXING UNIT: 55,58

SCALE 1" = 100'

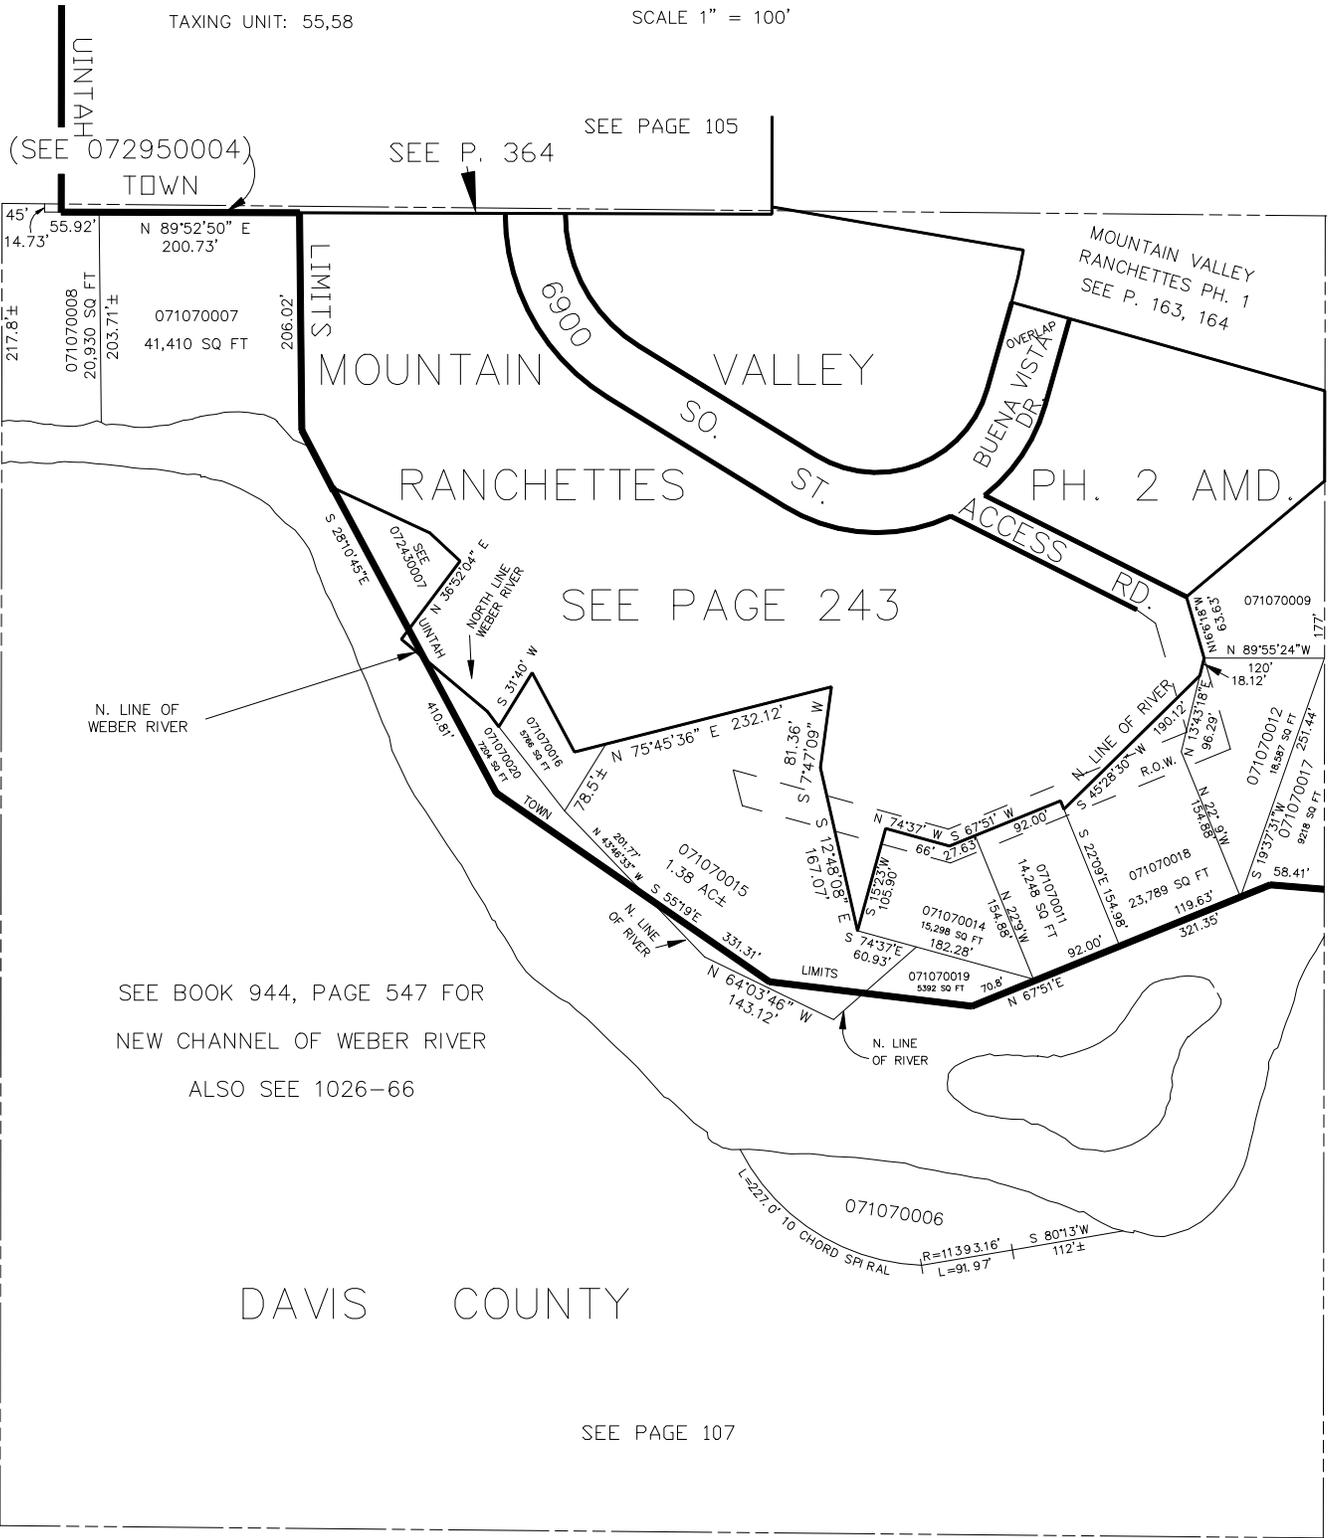

(SEE 072950004)
TOWN

SEE P. 364

SEE PAGE 105

MOUNTAIN VALLEY
RANCHETTES PH. 1
SEE P. 163, 164

MOUNTAIN VALLEY
SO. VALLEY ST.

BUENA VISTA DR
ACCESS RD.
PH. 2 AMD.

SEE PAGE 243

N. LINE OF
WEBER RIVER

SEE BOOK 944, PAGE 547 FOR
NEW CHANNEL OF WEBER RIVER
ALSO SEE 1026-66

DAVIS COUNTY

SEE PAGE 107

SEE PAGE 107

SEE PAGE 103