

N.E. 1/4

109

SECTION 28, T.5N., R.1W., S.L.B. & M.


UINTAH TOWN & UINTAH DISTRICT

SCALE 1" = 200'

PREFIX 07-109

TAKING UNIT: 55, 58

NOTE
EXISTING R.O.W. FENCES AS SHOWN, ARE AS SHOWN HEREON. HOWEVER, AN "OFFICIAL" RAILROAD MAP, FILED IN BOOK 13 OF PLATS, PAGE 15, SHOWS R.O.W. AS BEING 200' ON EACH SIDE OF CENTERLINE. THE MAP IS NOT FORMALLY RECORDED.

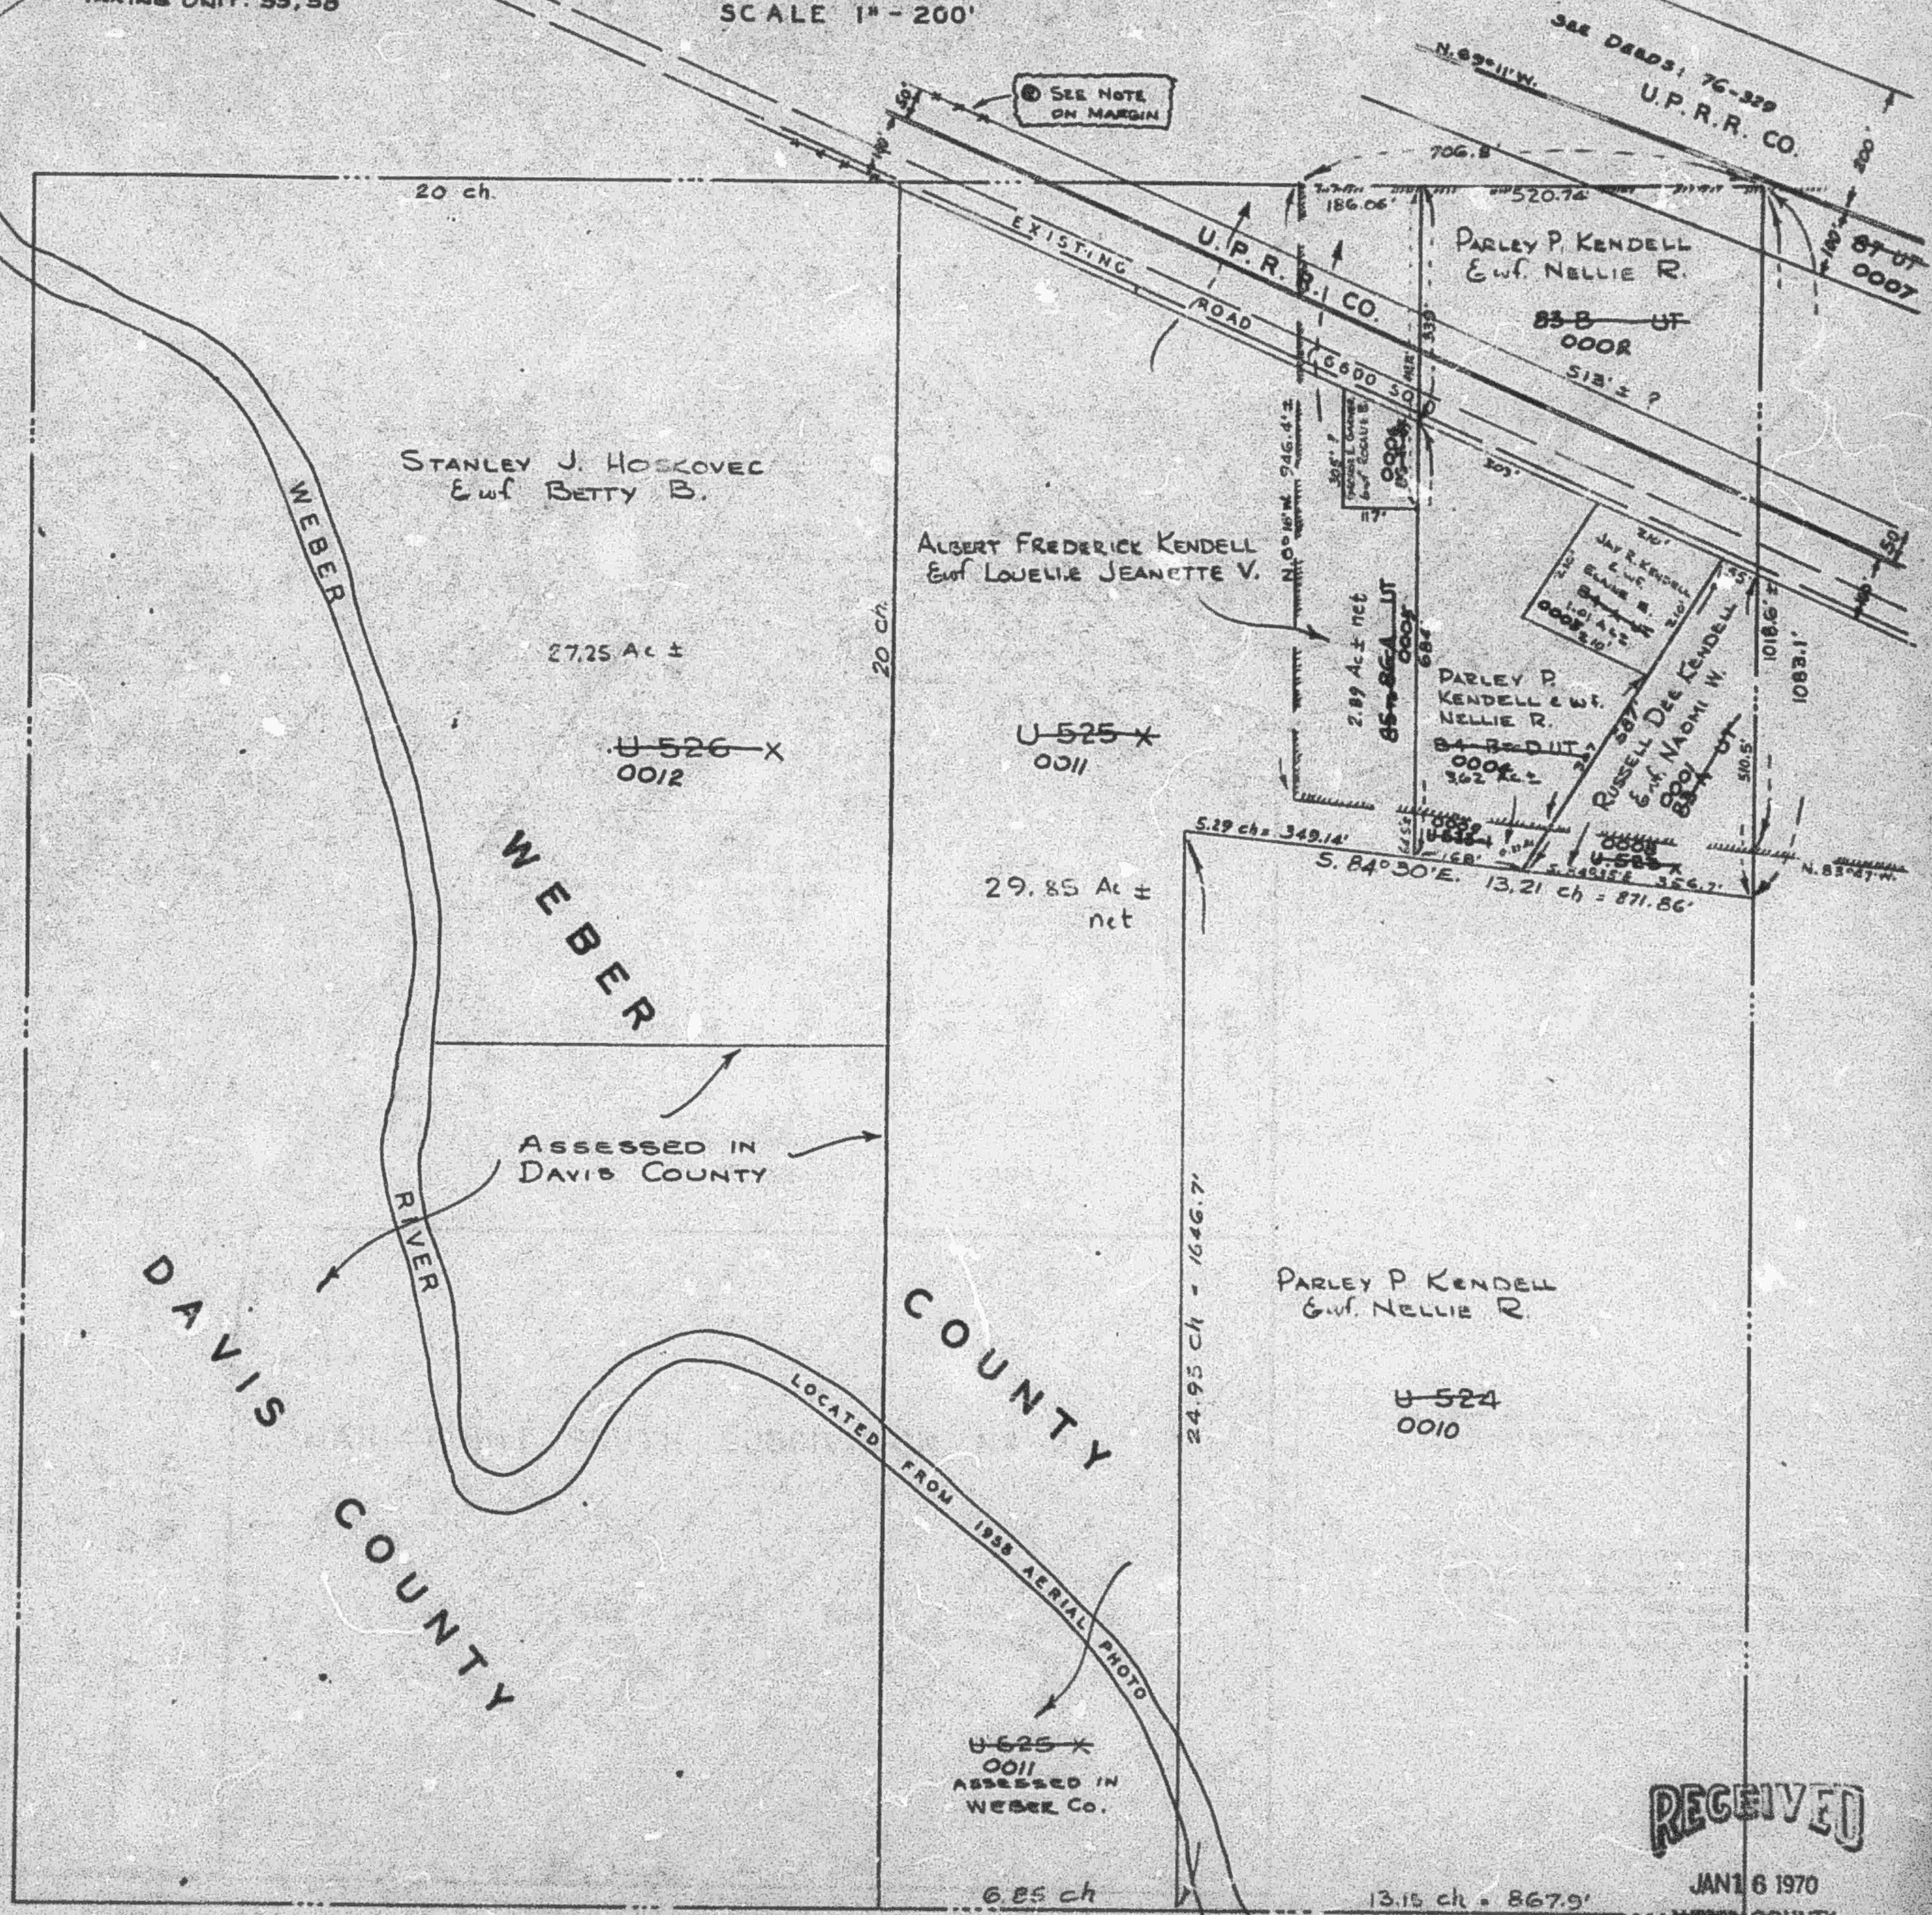

RECEIVED

JAN 16 1970

WEBER COUNTY
PLANNING COMMISSION
Rm. 712
Ogden, Utah

R.G.S. 7-53