


N.E. 1/4
SECTION 28, T.5N., R.1W., S.L.B. & M.

IN UTAH TOWN & UTAH DISTRICT

SCALE 1"=200'

TAXING UNIT: 55, 58, 299

SEE PAGE 80

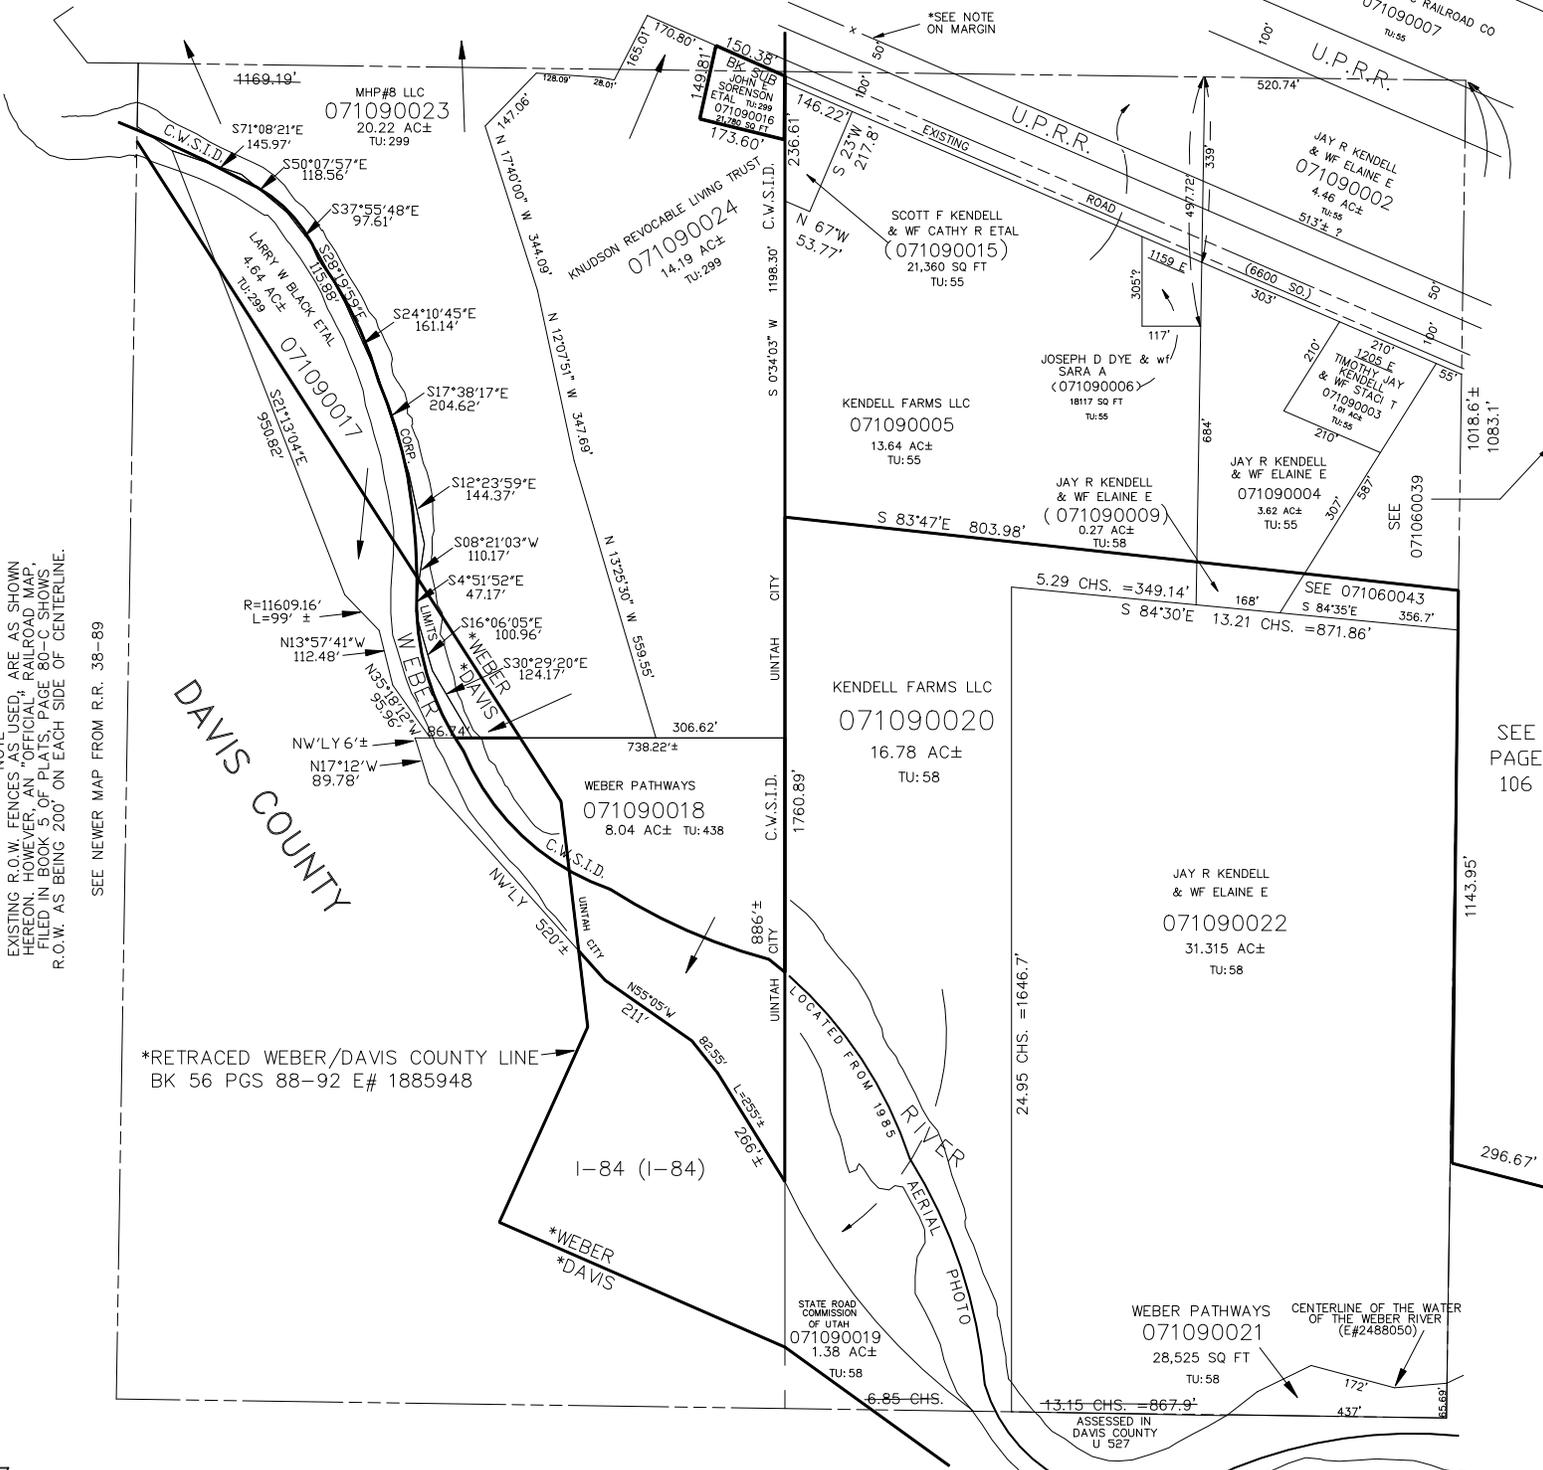

* NOTE
EXISTING R.O.W. FENCES AS USED, ARE AS SHOWN
HEREON. HOWEVER, AN "OFFICIAL" RAILROAD MAP,
FILED IN BOOK 5 OF PLATS, PAGE 80-C SHOWS
R.O.W. AS BEING 200' ON EACH SIDE OF CENTERLINE.

SEE NEWER MAP FROM R.R. 38-89

*RETRACED WEBER/DAVIS COUNTY LINE
BK 56 PGS 88-92 E# 1885948