

PART OF NW. 1/4 OF SECTION 22, T.5N., R.1W., S.L.B. & M.

110

MAIN POINT SOUTH SUBDIVISION


LOT 1

TAXING UNIT: 27

IN SOUTH OGDEN CITY

PREFIX: 07-110

SCALE 1" = 60'

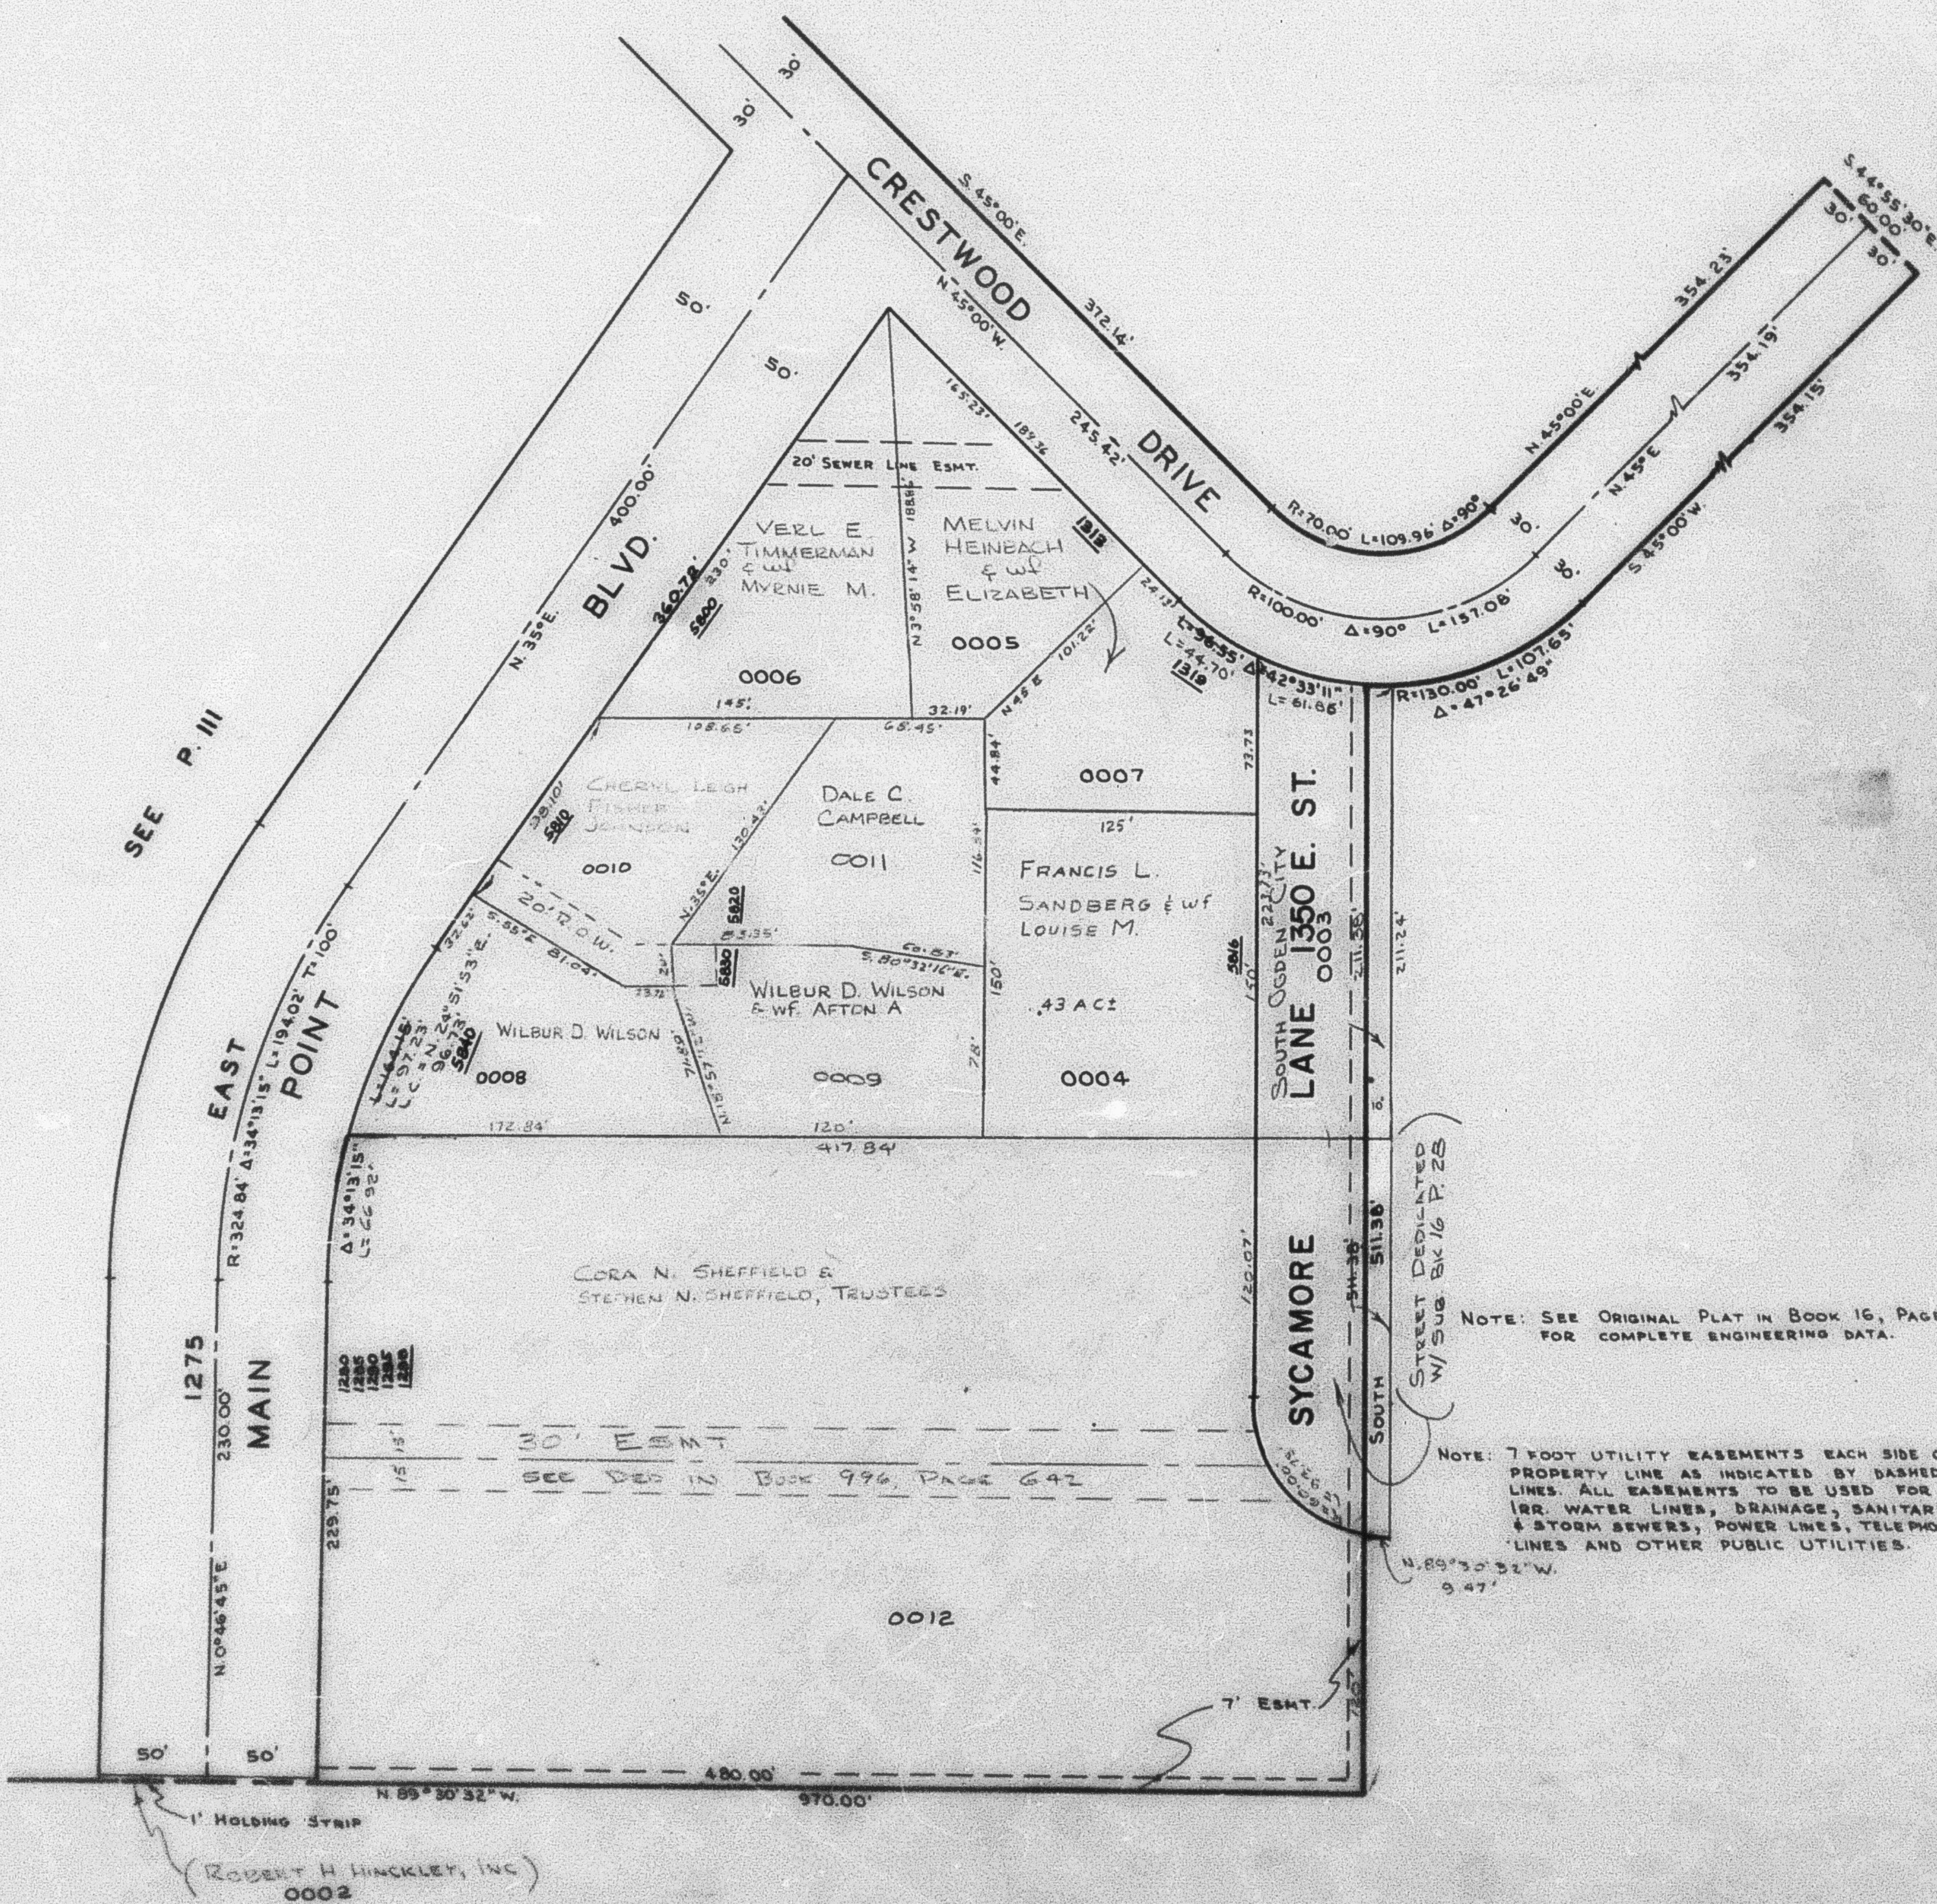

NOTE: SEE ORIGINAL PLAT IN BOOK 16, PAGE 2 FOR COMPLETE ENGINEERING DATA.

NOTE: 7 FOOT UTILITY EASEMENTS EACH SIDE OF PROPERTY LINE AS INDICATED BY DASHED LINES. ALL EASEMENTS TO BE USED FOR IRR. WATER LINES, DRAINAGE, SANITARY & STORM SEWERS, POWER LINES, TELEPHONE LINES AND OTHER PUBLIC UTILITIES.