

PART OF N.W. 1/4 OF SECTION 22, T.5N., R.1W., S.L.B. & M.
MAIN POINT SOUTH SUBDIVISION

110

LOT 1

IN SOUTH OGDEN CITY

TAXING UNIT: 27

SCALE 1" = 60'

SEE PAGE 85

SEE PAGE 111

SEE PAGE 186


FOR COMPLETE ENG. DATA SEE ORIGINAL DEDICATION PLAT IN BOOK 16, PAGE 2 OF RECORDS.

7' UTILITY EASEMENTS EACH SIDE OF PROPERTY LINE AS INDICATED BY DASHED LINES. ALL EASEMENTS TO BE USED FOR IRRIGATION WATER LINES, DRAINAGE, & SANITARY & STORM SEWERS, POWER LINES, TELEPHONE LINES & OTHER PUBLIC UTILITIES.

SEE PAGE 188

SEE PAGE 85

K.S.T. 6.8

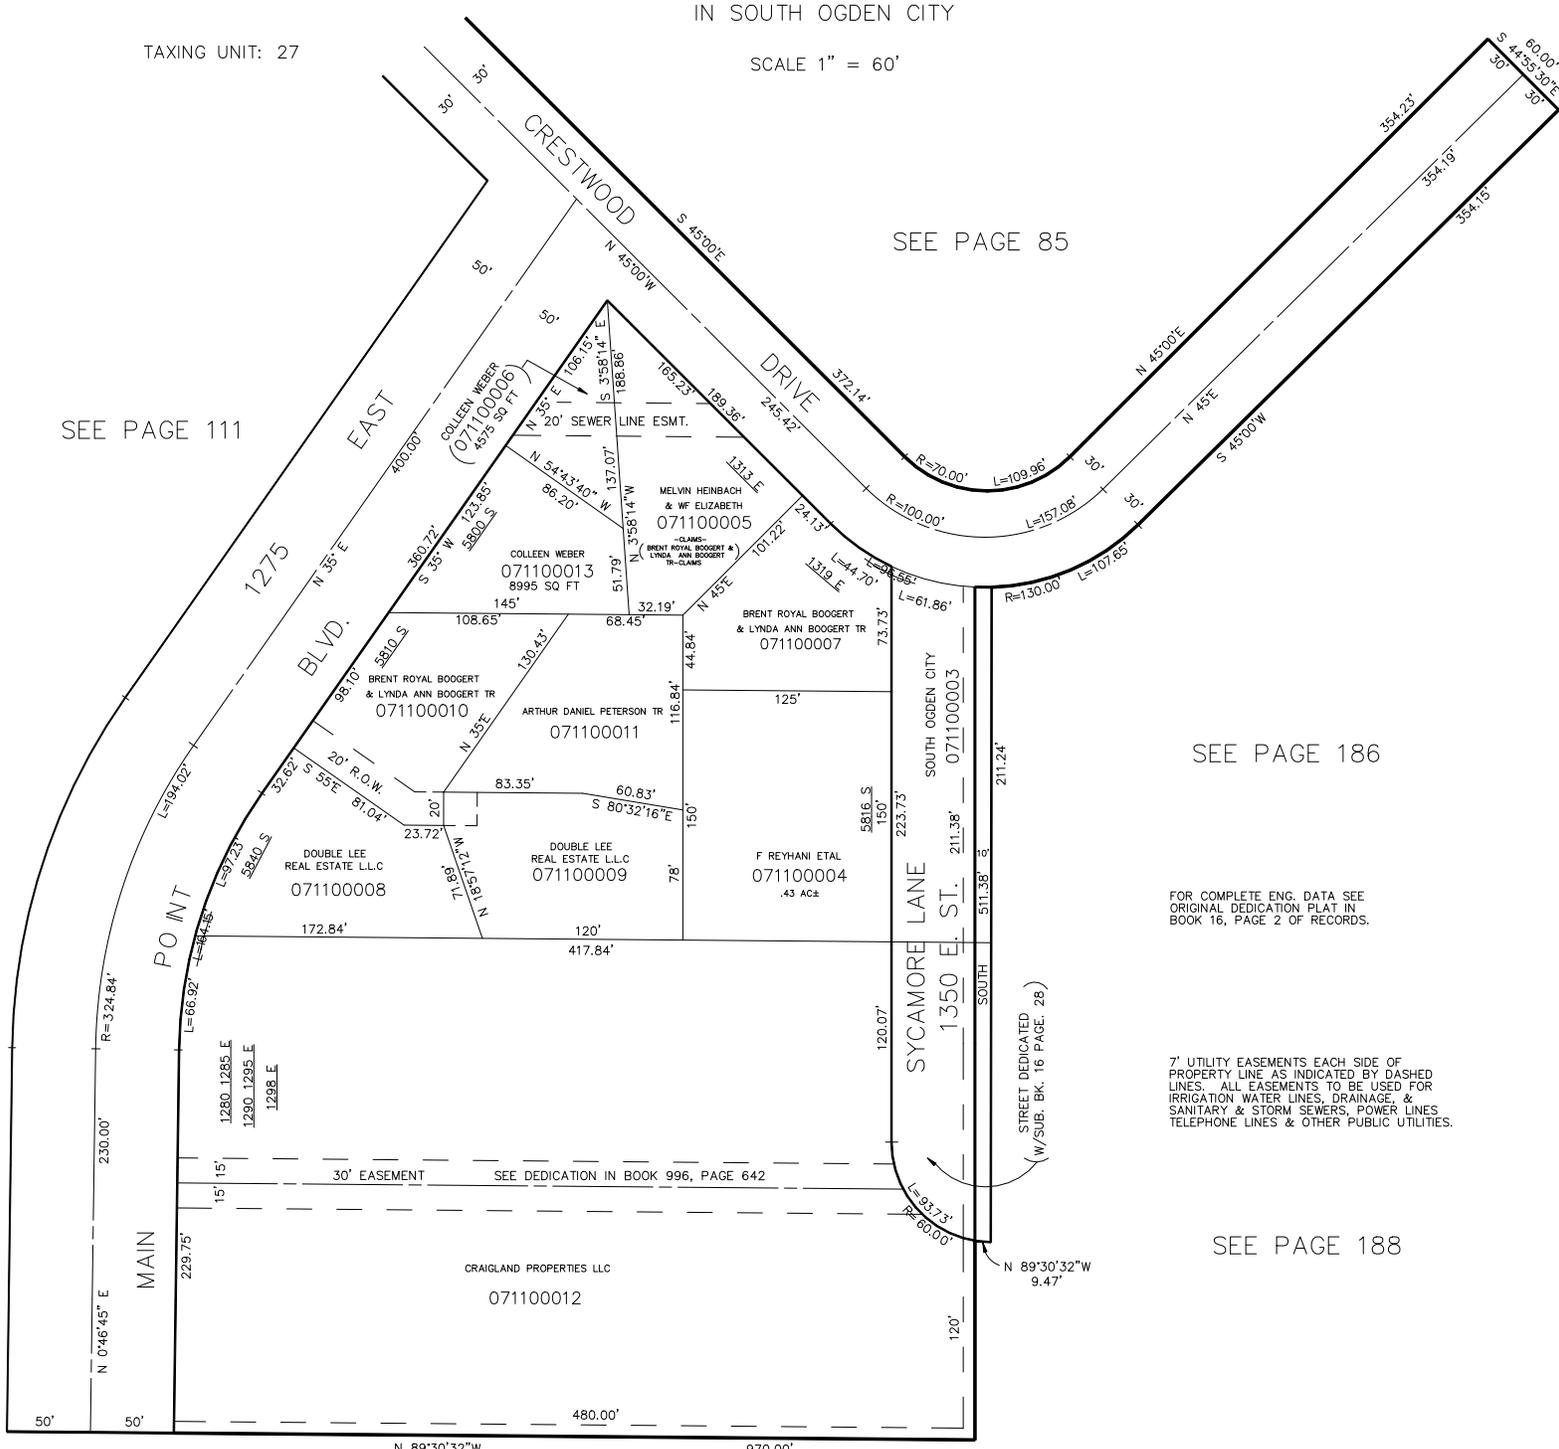

7