

PART OF N.W. 1/4 OF SECTION 22, T.5N., R.1W., S.L.B.&M.
MAIN POINT SOUTH SUBDIVISION

TAXING UNIT: 27

LOTS 2 TO 29

IN SOUTH OGDEN CITY

PREFIX: 07-III


SCALE 1"=60'

III

EXCEPT WHERE OTHERWISE SHOWN, ALL
 LOTS ARE OWNED BY:
 ROBERT H. HINCKLEY, INC.

SEE P. 112

SEE PAGE 80

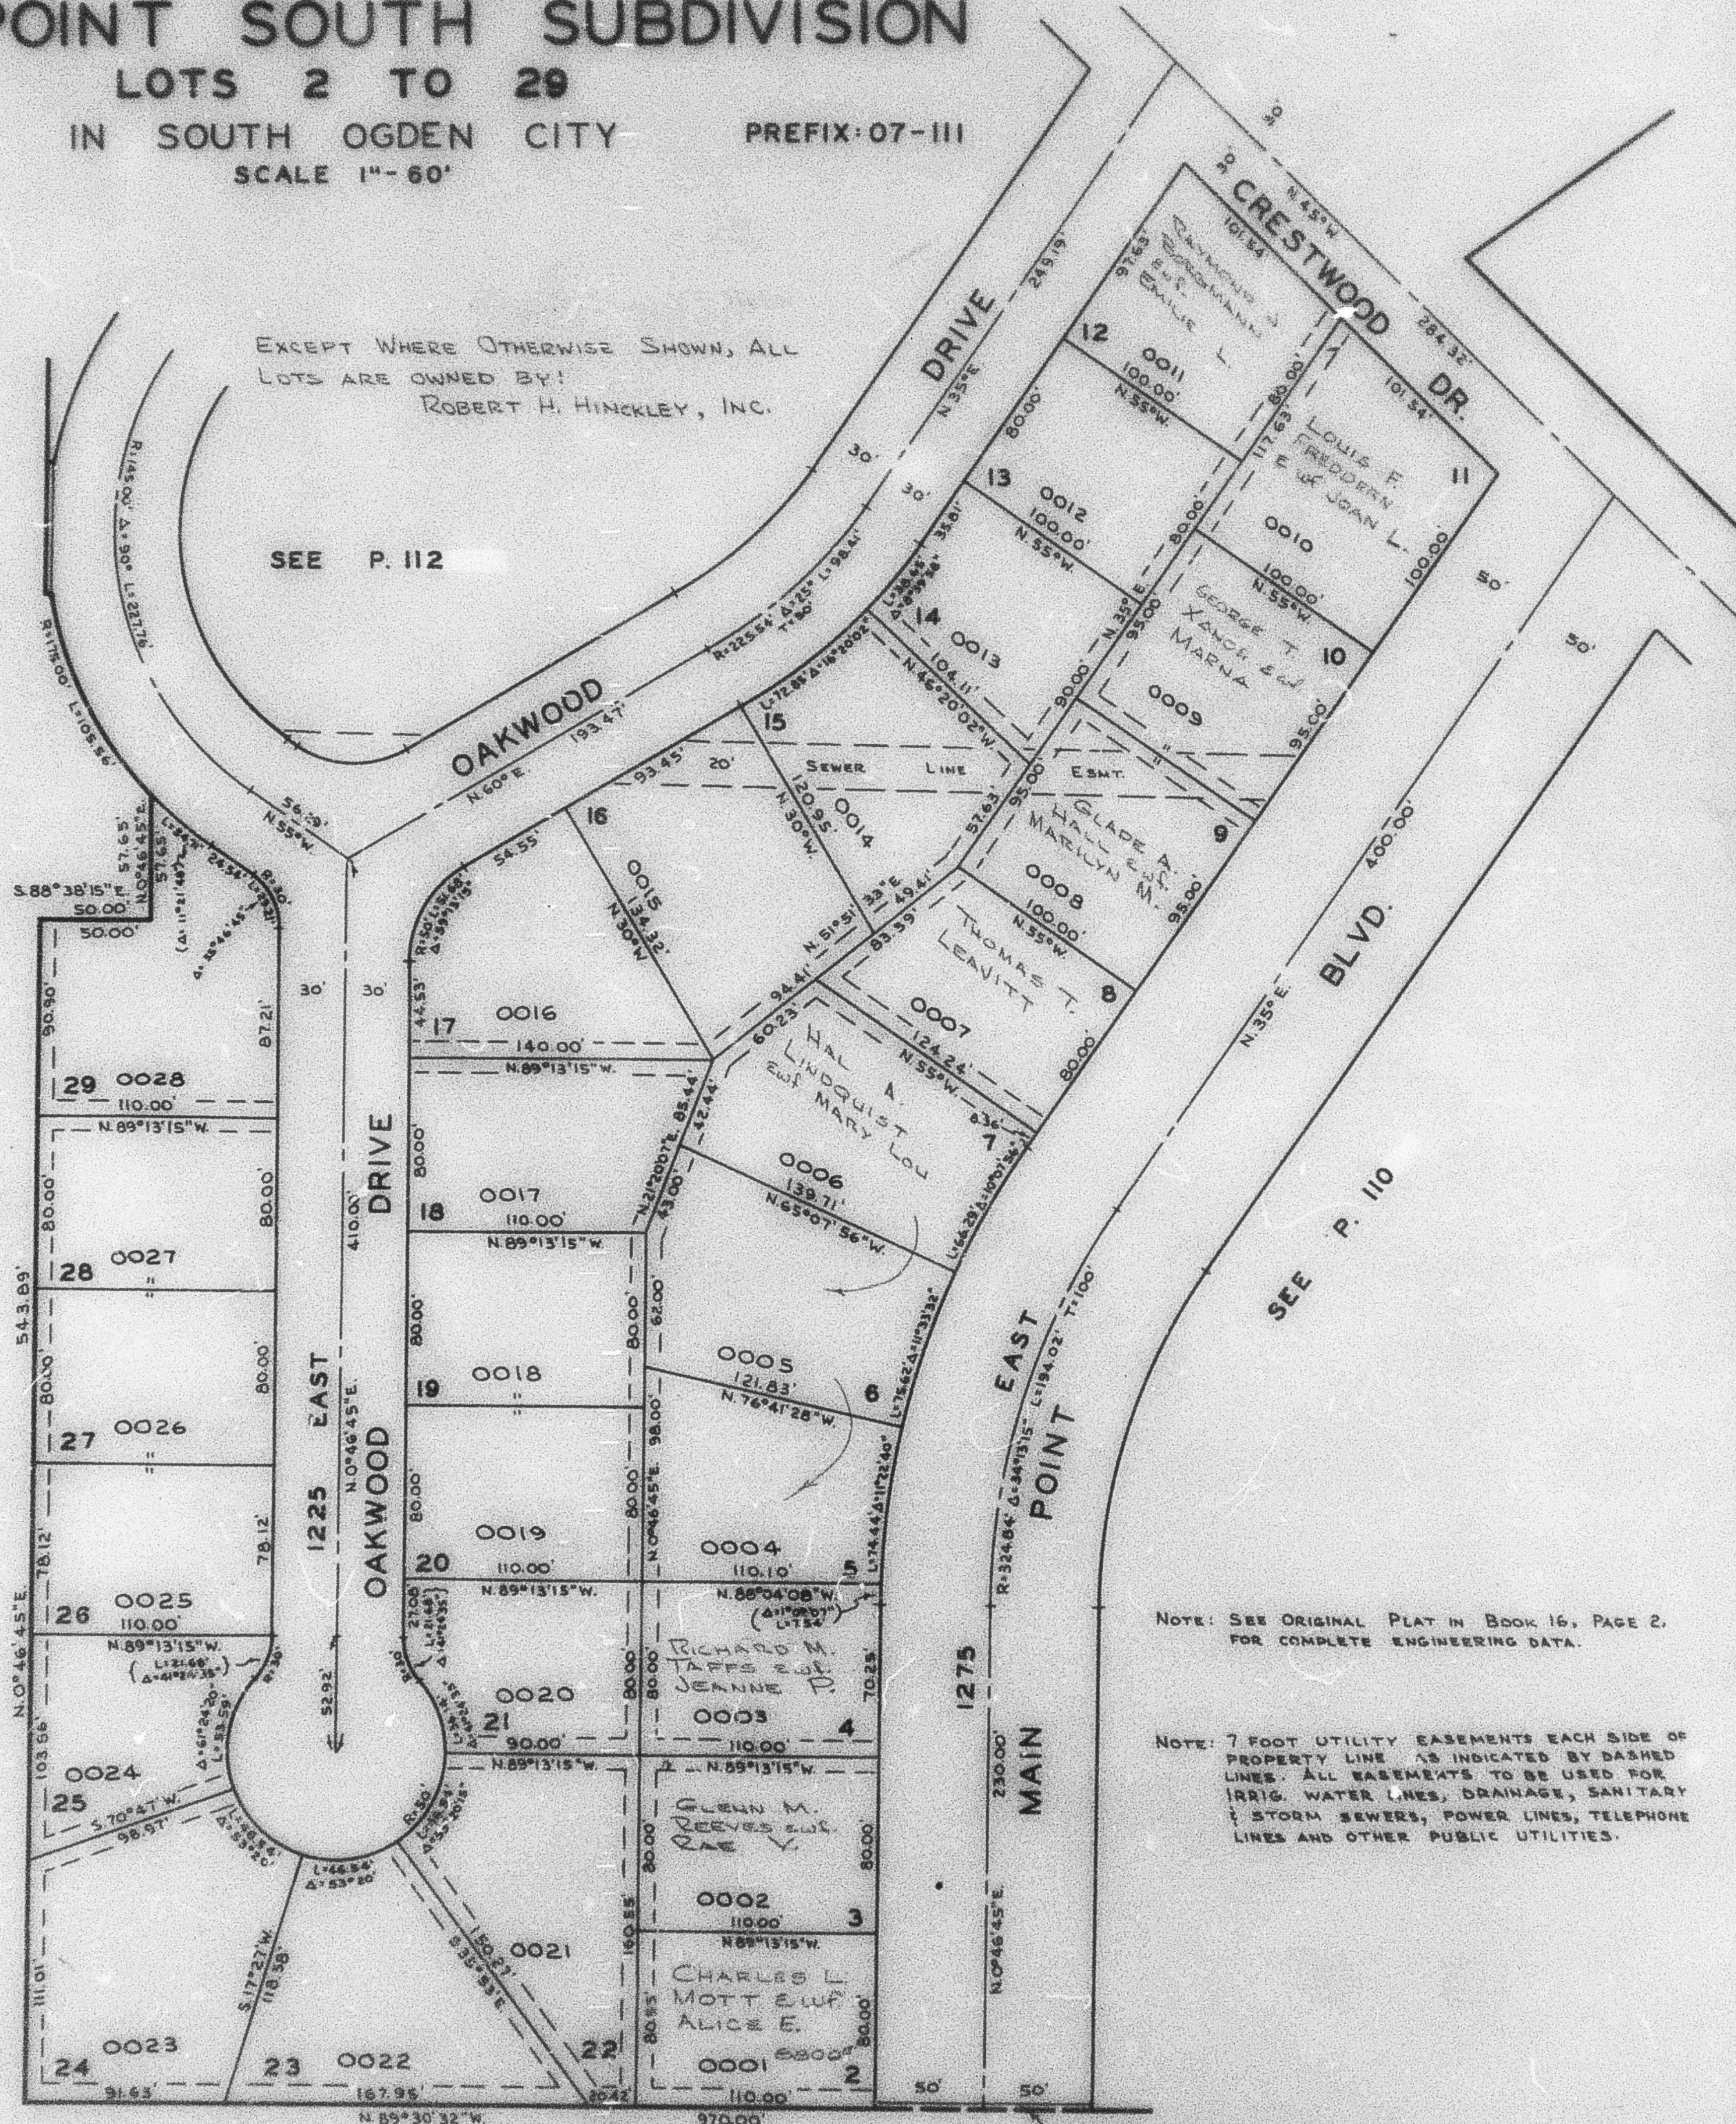

NOTE: SEE ORIGINAL PLAT IN BOOK 16, PAGE 2,
 FOR COMPLETE ENGINEERING DATA.

NOTE: 7 FOOT UTILITY EASEMENTS EACH SIDE OF
 PROPERTY LINE AS INDICATED BY DASHED
 LINES. ALL EASEMENTS TO BE USED FOR
 IRRIG. WATER LINES, DRAINAGE, SANITARY
 & STORM SEWERS, POWER LINES, TELEPHONE
 LINES AND OTHER PUBLIC UTILITIES.

SEE PAGE 85

1" HOLDING STRIP

R.B. 9-68