

PART OF NW 1/4 SEC. 22, T.5N., R.1W., S.L.B. & M.
MAIN POINT SOUTH SUBDIVISION

LOTS 2 TO 27


IN SOUTH OGDEN CITY

SCALE 1"=60'

TAXING UNIT: 27

SEE PAGE 80

SEE PAGE 110

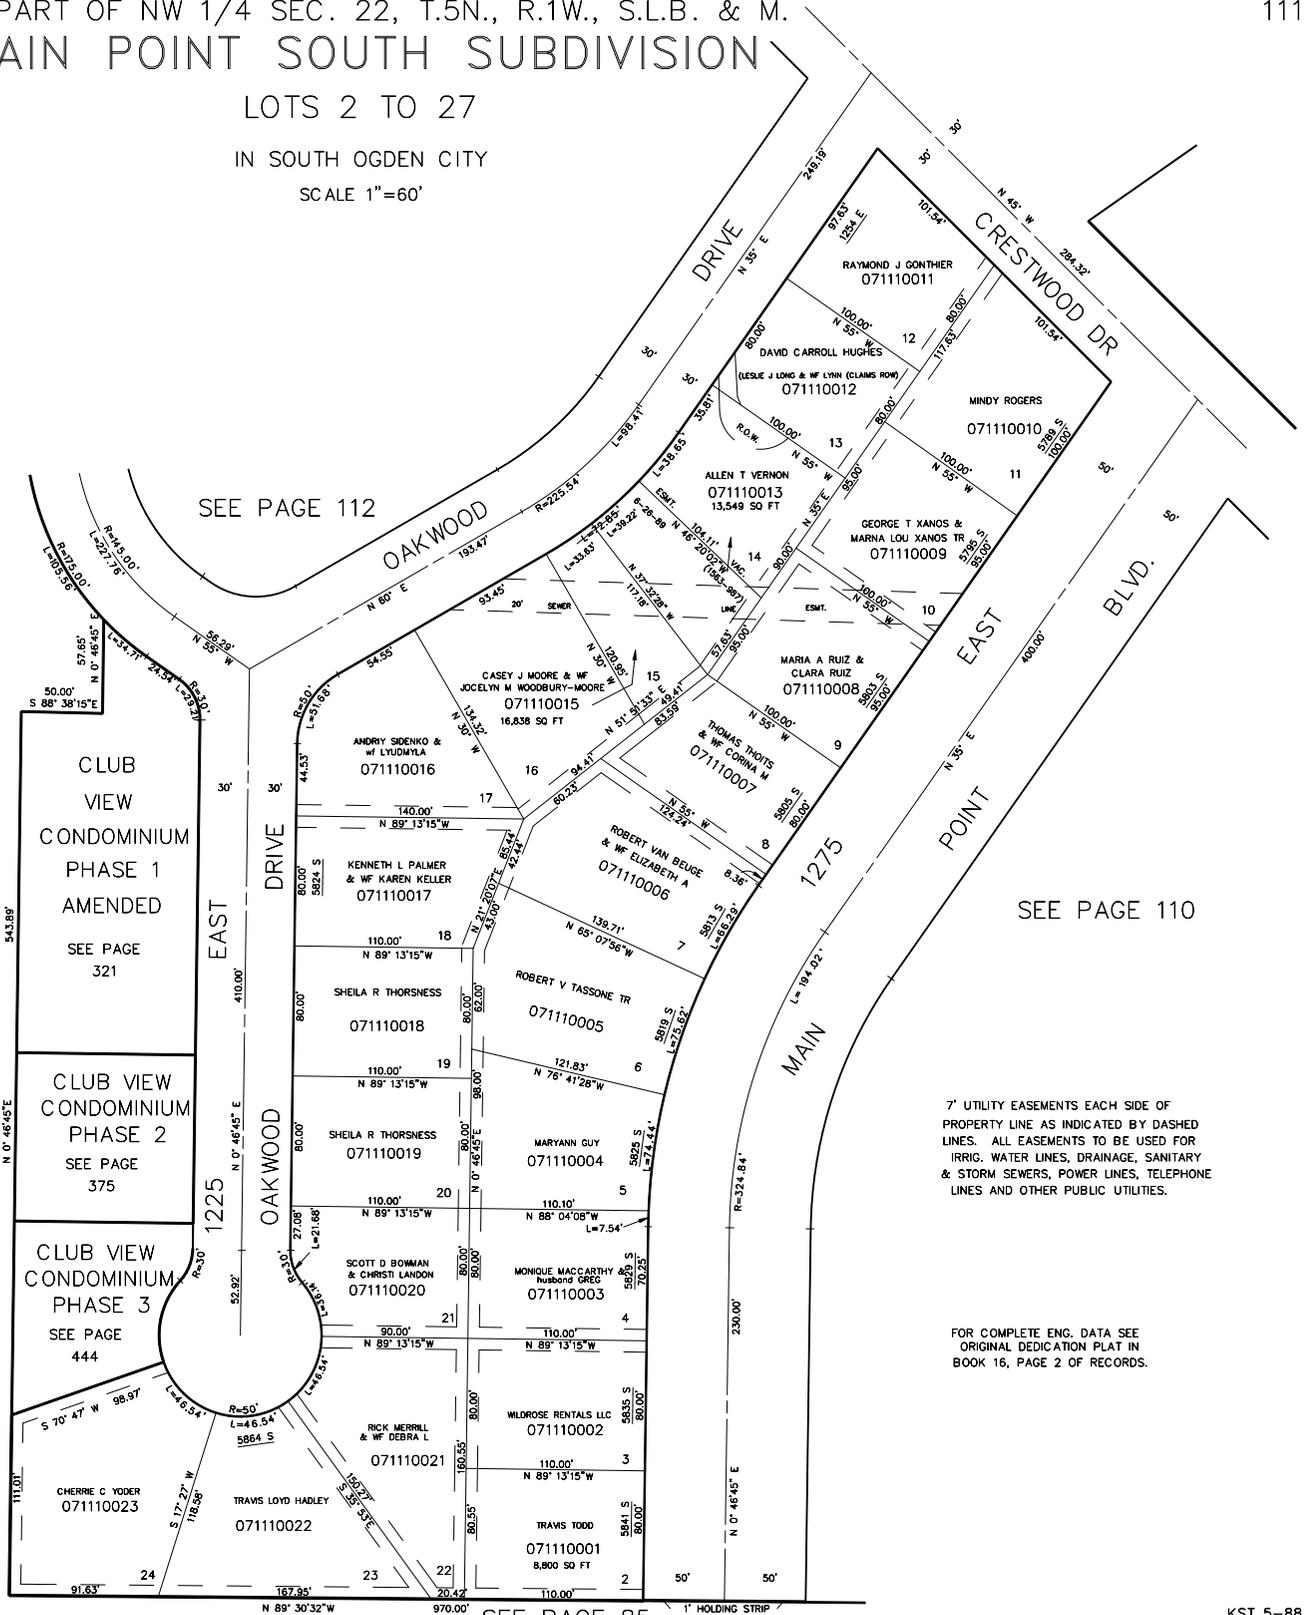

7' UTILITY EASEMENTS EACH SIDE OF PROPERTY LINE AS INDICATED BY DASHED LINES. ALL EASEMENTS TO BE USED FOR IRRIG. WATER LINES, DRAINAGE, SANITARY & STORM SEWERS, POWER LINES, TELEPHONE LINES AND OTHER PUBLIC UTILITIES.

FOR COMPLETE ENG. DATA SEE ORIGINAL DEDICATION PLAT IN BOOK 16, PAGE 2 OF RECORDS.