

PART OF NW 1/4 SEC. 22, T.5N., R.1W., S.L.B. & M.
MAIN POINT SOUTH SUBDIVISION

111

LOTS 2 TO 27

IN SOUTH OGDEN CITY


SCALE 1"=60'

TAXING UNIT: 27

SEE PAGE 80

SEE PAGE 112

SEE PAGE 110

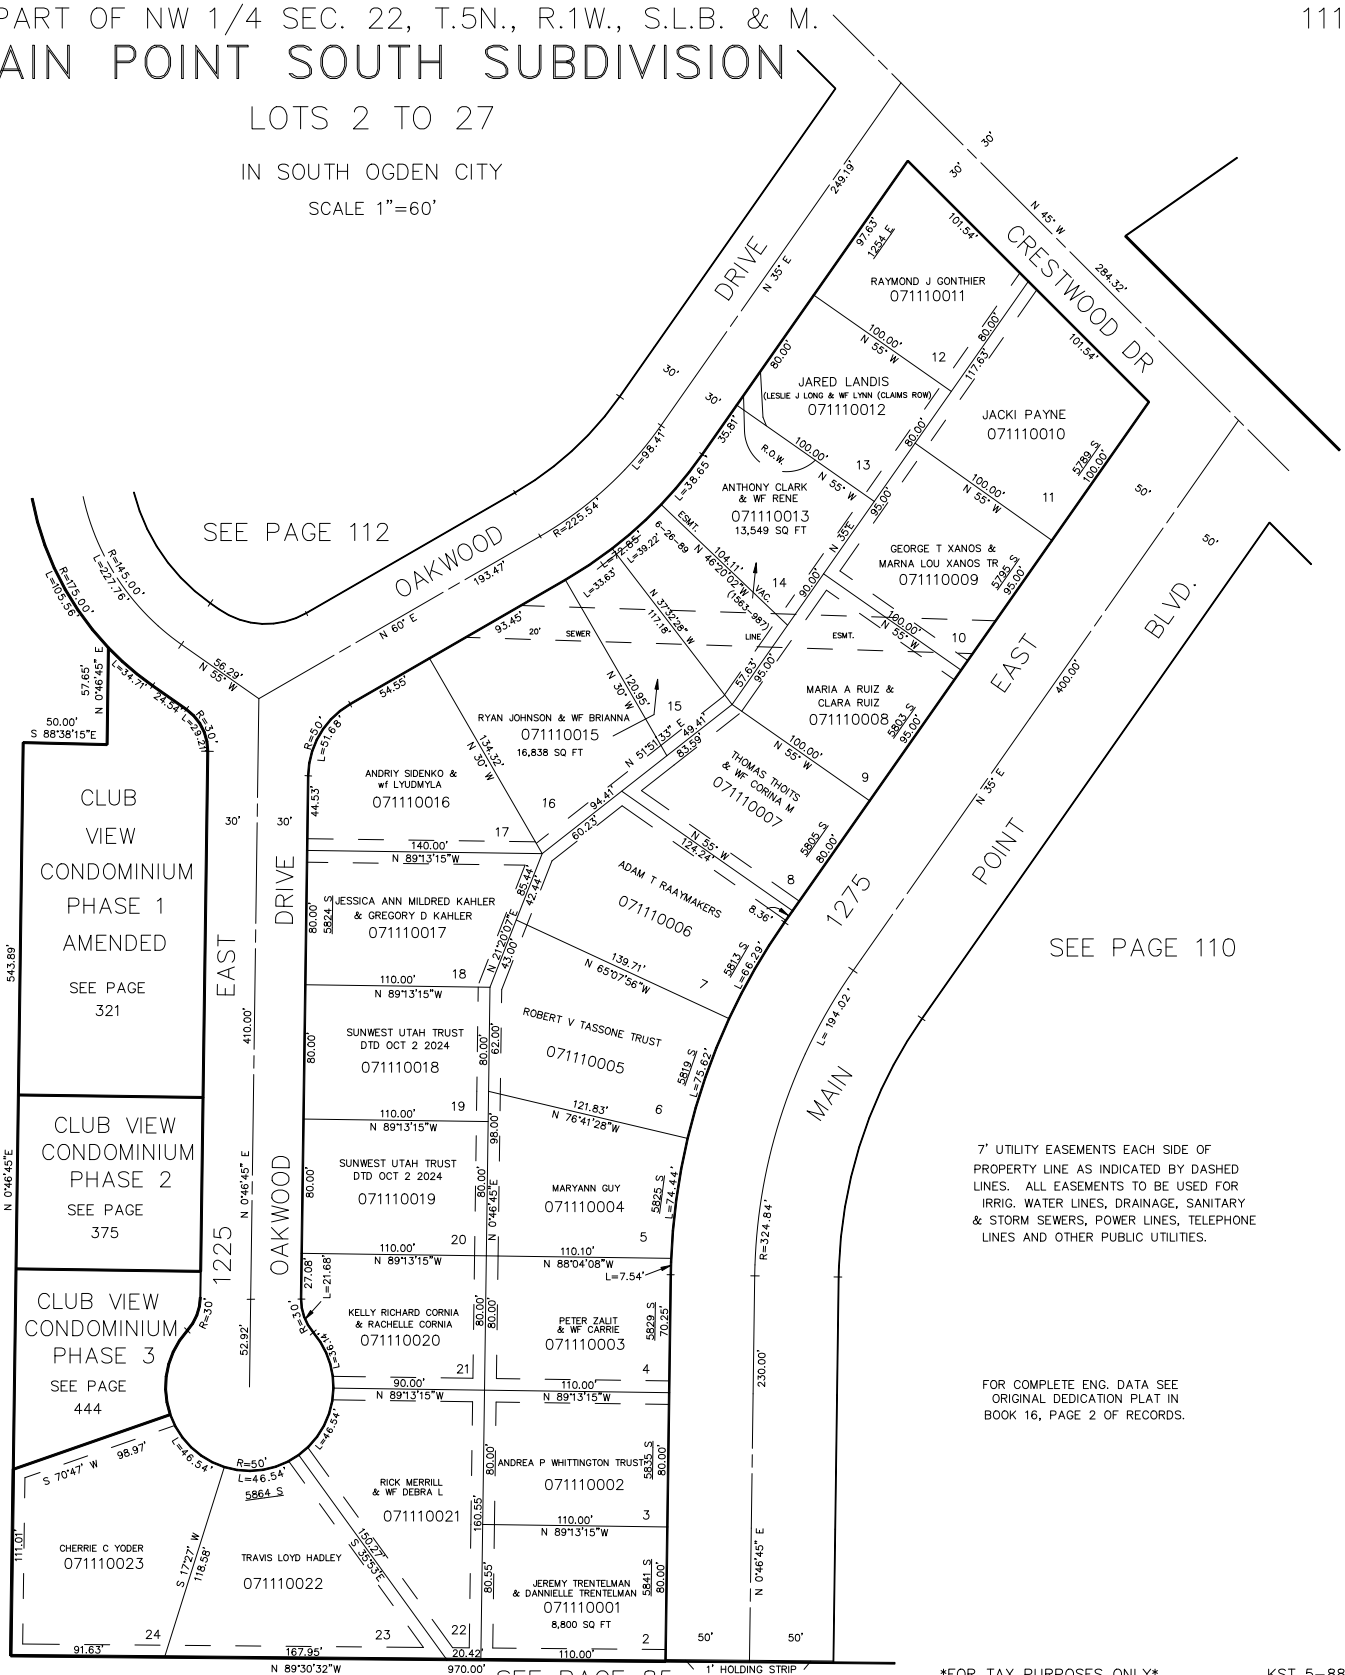

7' UTILITY EASEMENTS EACH SIDE OF PROPERTY LINE AS INDICATED BY DASHED LINES. ALL EASEMENTS TO BE USED FOR IRRIG. WATER LINES, DRAINAGE, SANITARY & STORM SEWERS, POWER LINES, TELEPHONE LINES AND OTHER PUBLIC UTILITIES.

FOR COMPLETE ENG. DATA SEE ORIGINAL DEDICATION PLAT IN BOOK 16, PAGE 2 OF RECORDS.

FOR TAX PURPOSES ONLY

KST 5-88