

PART OF N.W. 1/4 OF SECTION 22, T.5N., R.1W., S.L.B.&M.

113

MAIN POINT SOUTH SUBDIVISION


LOTS 38 TO 42 & 53 TO 67

TAXING UNIT: 27

IN SOUTH OGDEN CITY

PREFIX: 07-113

SCALE 1" = 50'

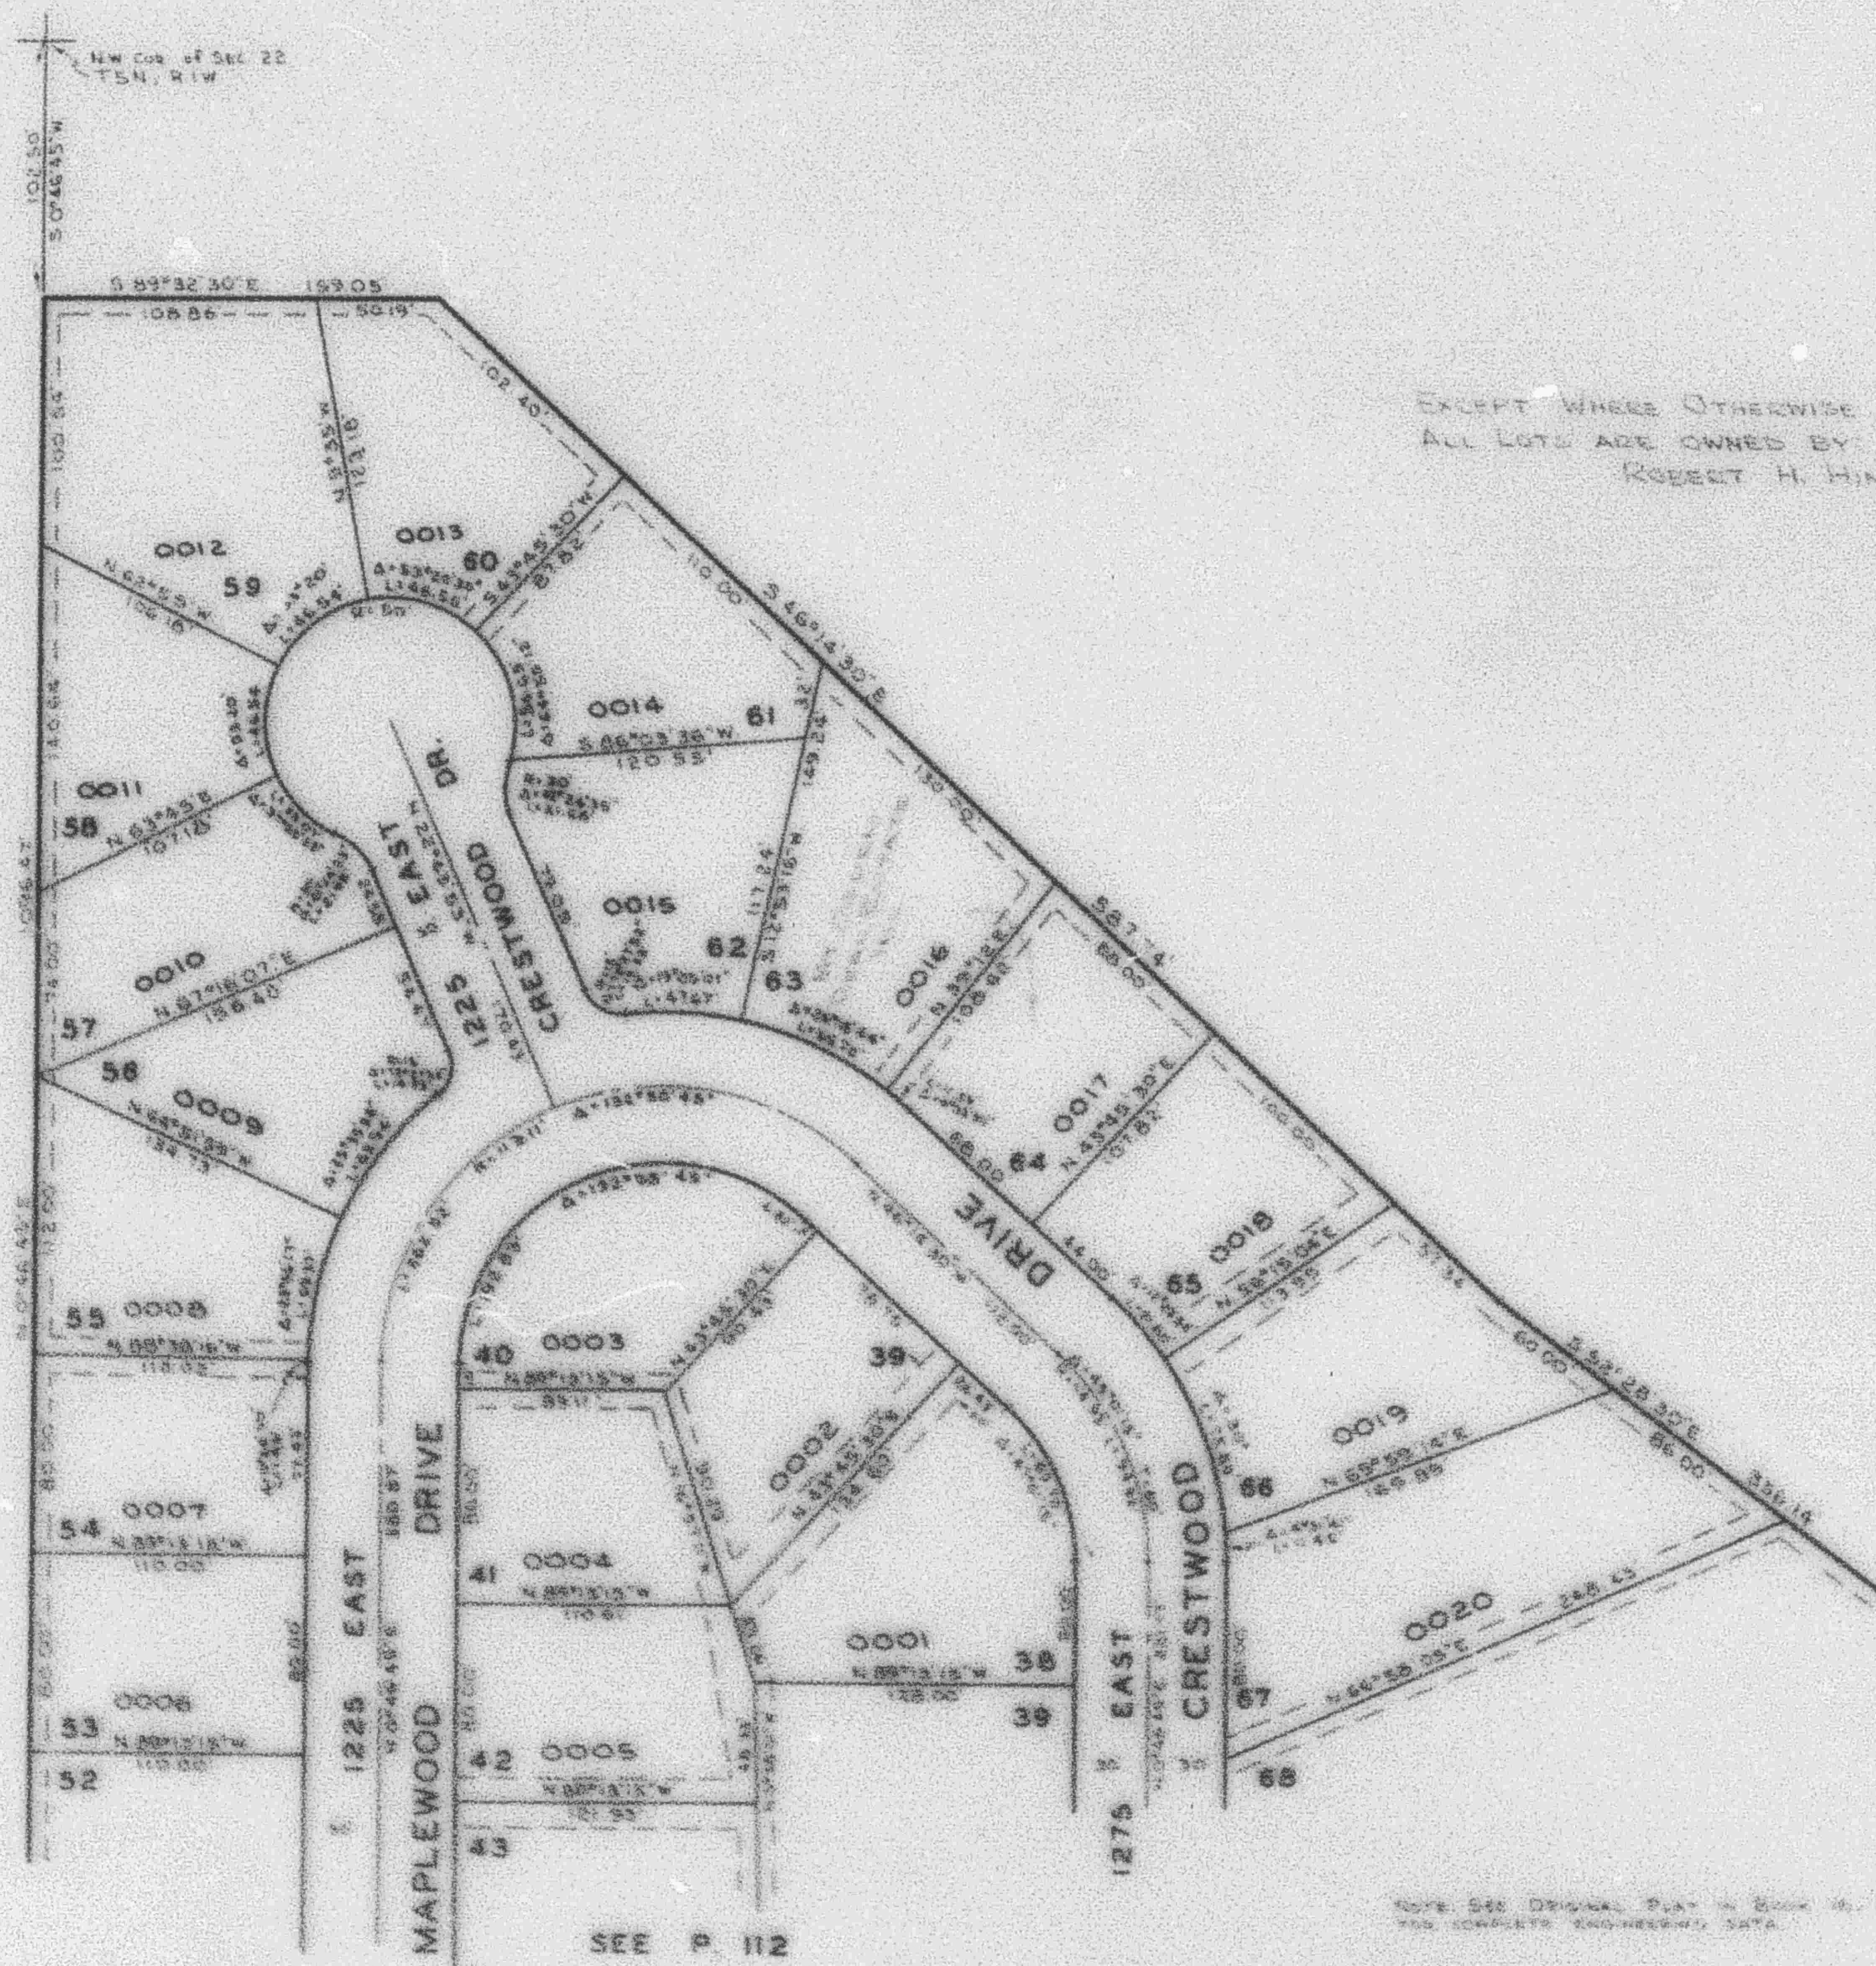

NOTE: THIS OFFICIAL RECORDS DATA USE OF PROPERTY
LINE AS LOCATED BY BATHED LINES. ALL DIMENSIONS
TO BE USED FOR THEIR WATER LINES, DRAINAGE,
SALINITY & STORM DRAINAGE, POWER LINES, TELEPHONE
LINES AND OTHER PUBLIC UTILITIES.

NOTE: SEE ORIGINAL PLAT IN BOOK 10, PAGE 1
FOR COMPLETE ENGINEERING DATA.