


LOTS 38 TO 42 & 53 TO 67

TAXING UNIT: 27

IN SOUTH OGDEN CITY

PREFIX: 07-113

SCALE 1" = 60'

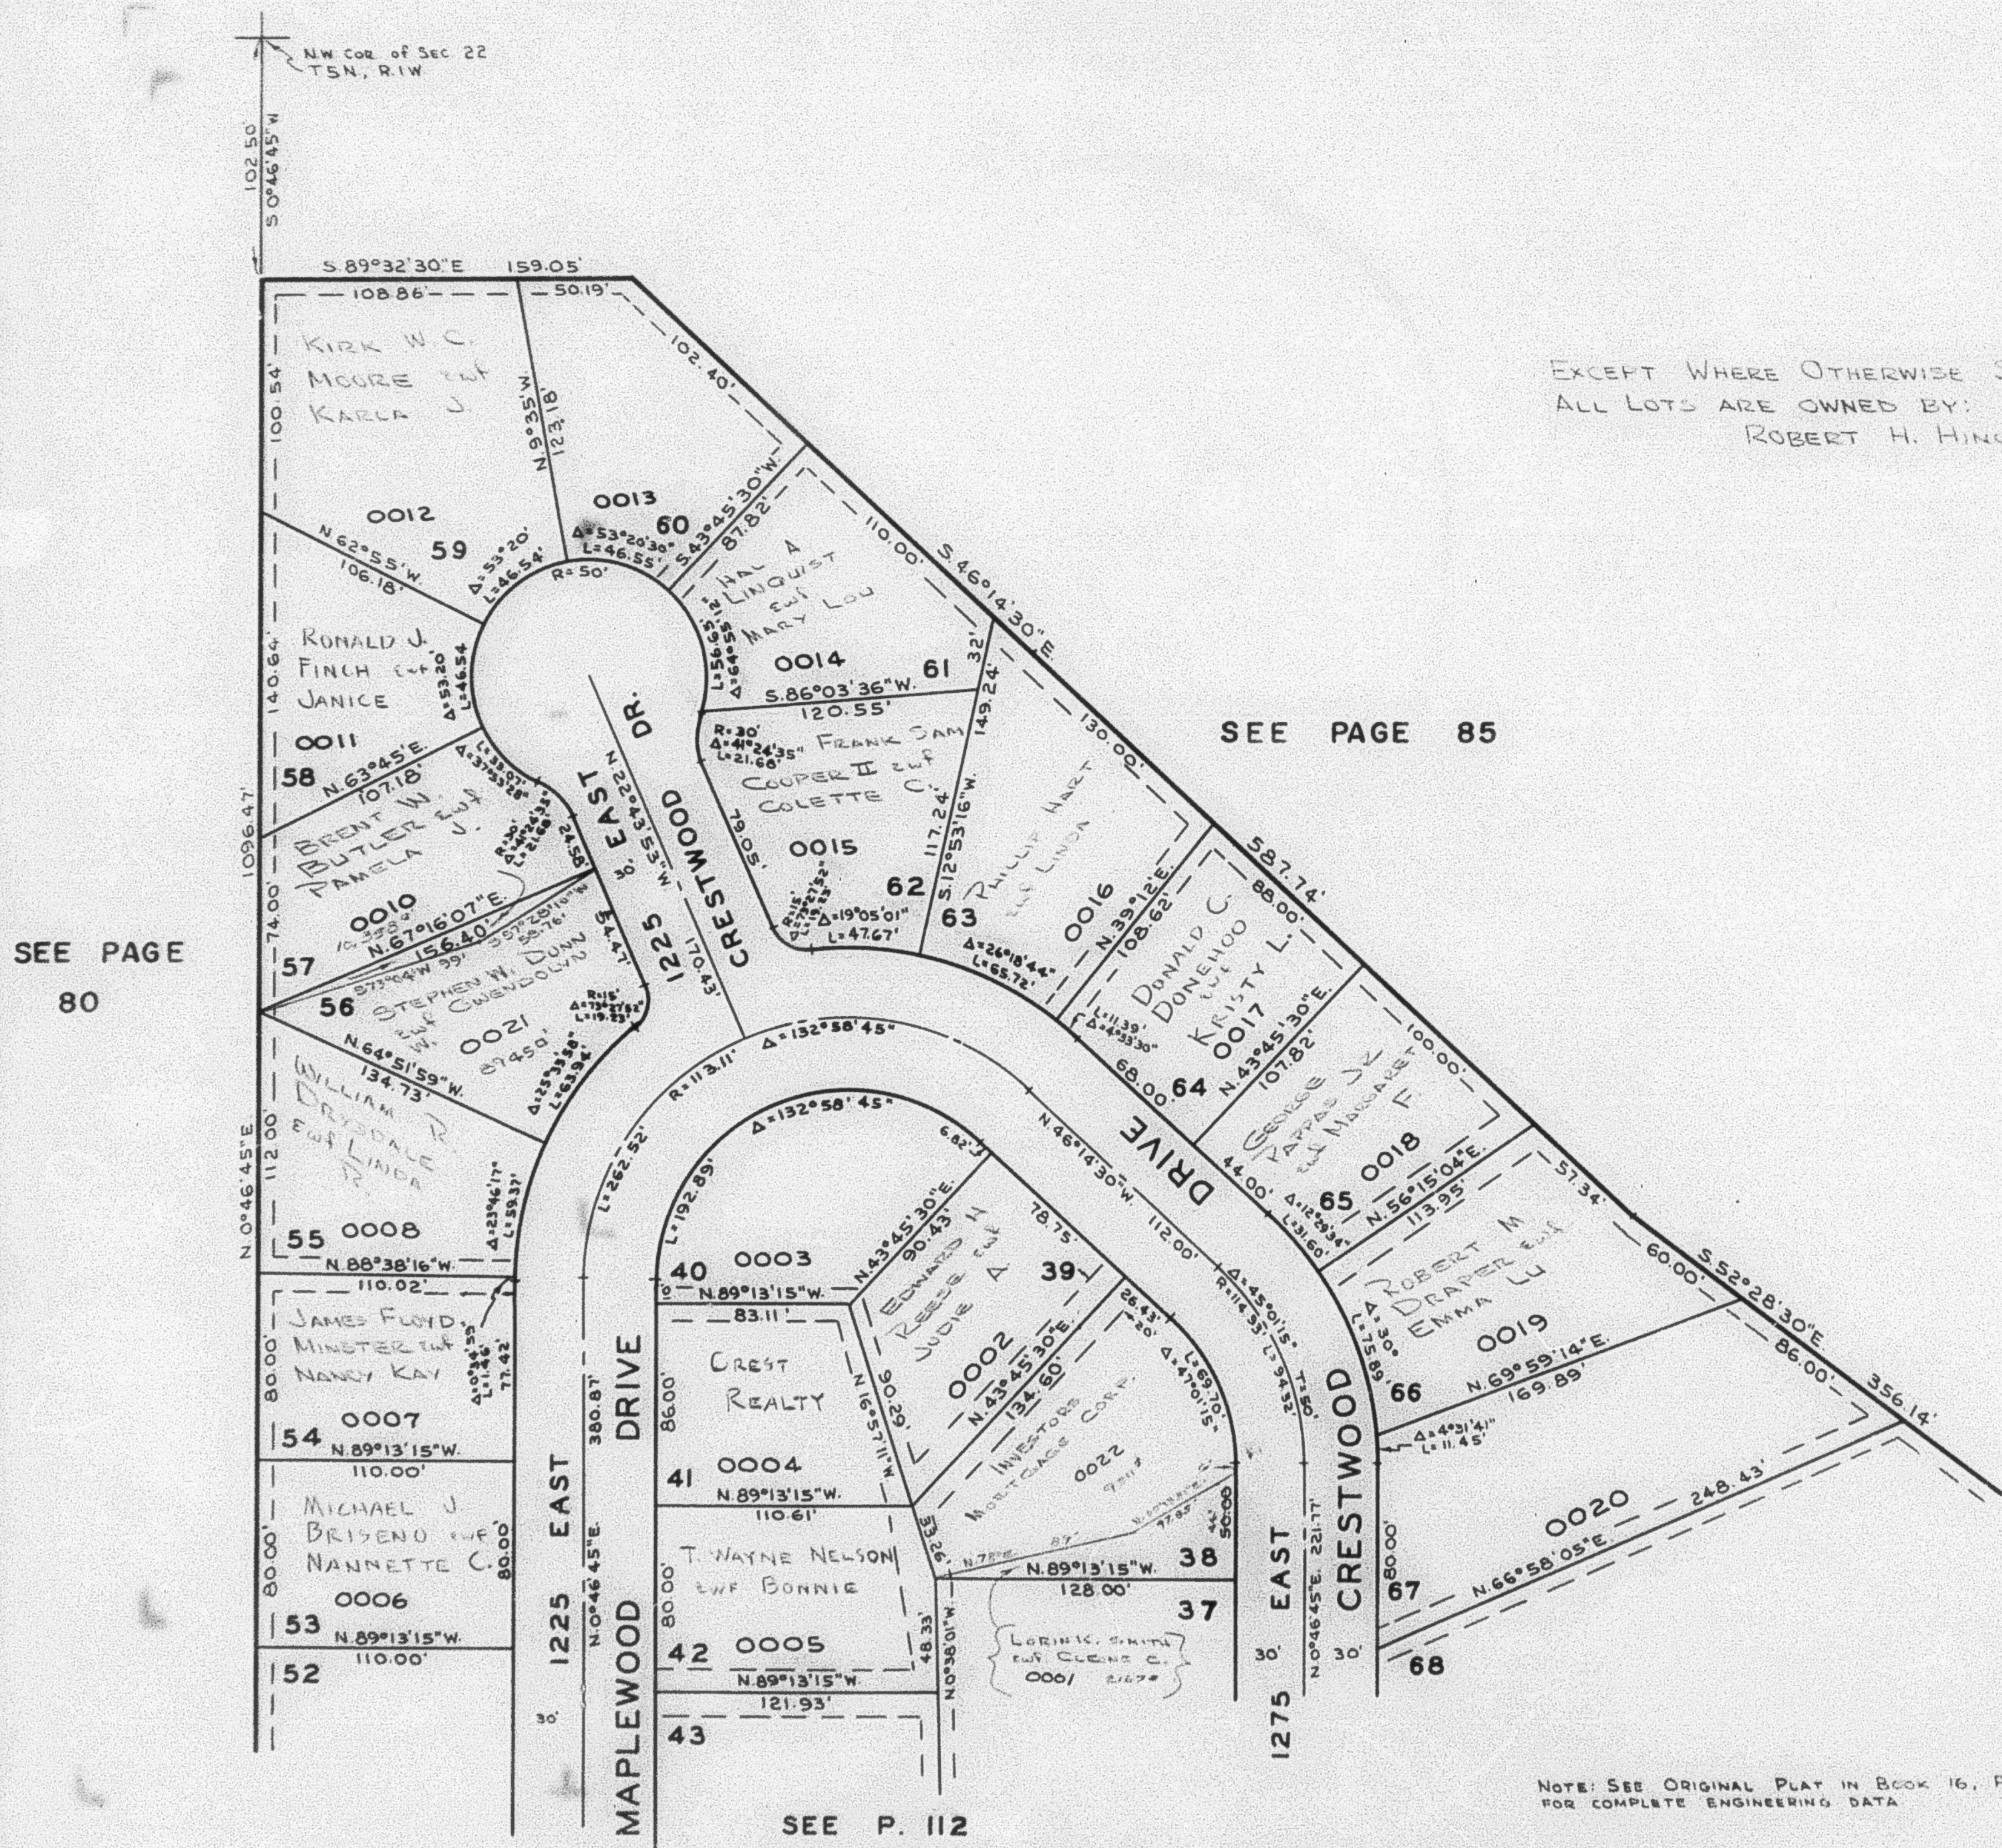

EXCEPT WHERE OTHERWISE SHOWN,
ALL LOTS ARE OWNED BY:
ROBERT H. HINCKLEY, INC.

SEE PAGE 85

SEE P. 112

NOTE: SEE ORIGINAL PLAT IN BOOK 16, PAGE 2
FOR COMPLETE ENGINEERING DATA

NOTE: 7 FOOT UTILITY EASEMENTS EACH SIDE OF PROPERTY LINE AS INDICATED BY DASHED LINES. ALL EASEMENTS TO BE USED FOR IRRIG. WATER LINES, DRAINAGE, SANITARY & STORMS SEWERS, POWER LINES, TELEPHONE LINES AND OTHER PUBLIC UTILITIES.