

PART OF N.W. 1/4 OF SECTION 22, T.5N., R.1W., S.L.B.&M.

113

MAIN POINT SOUTH SUBDIVISION


LOTS 38 TO 42 & 53 TO 67

TAXING UNIT: 27

IN SOUTH OGDEN CITY

PREFIX: 07-113

SCALE 1" = 60'

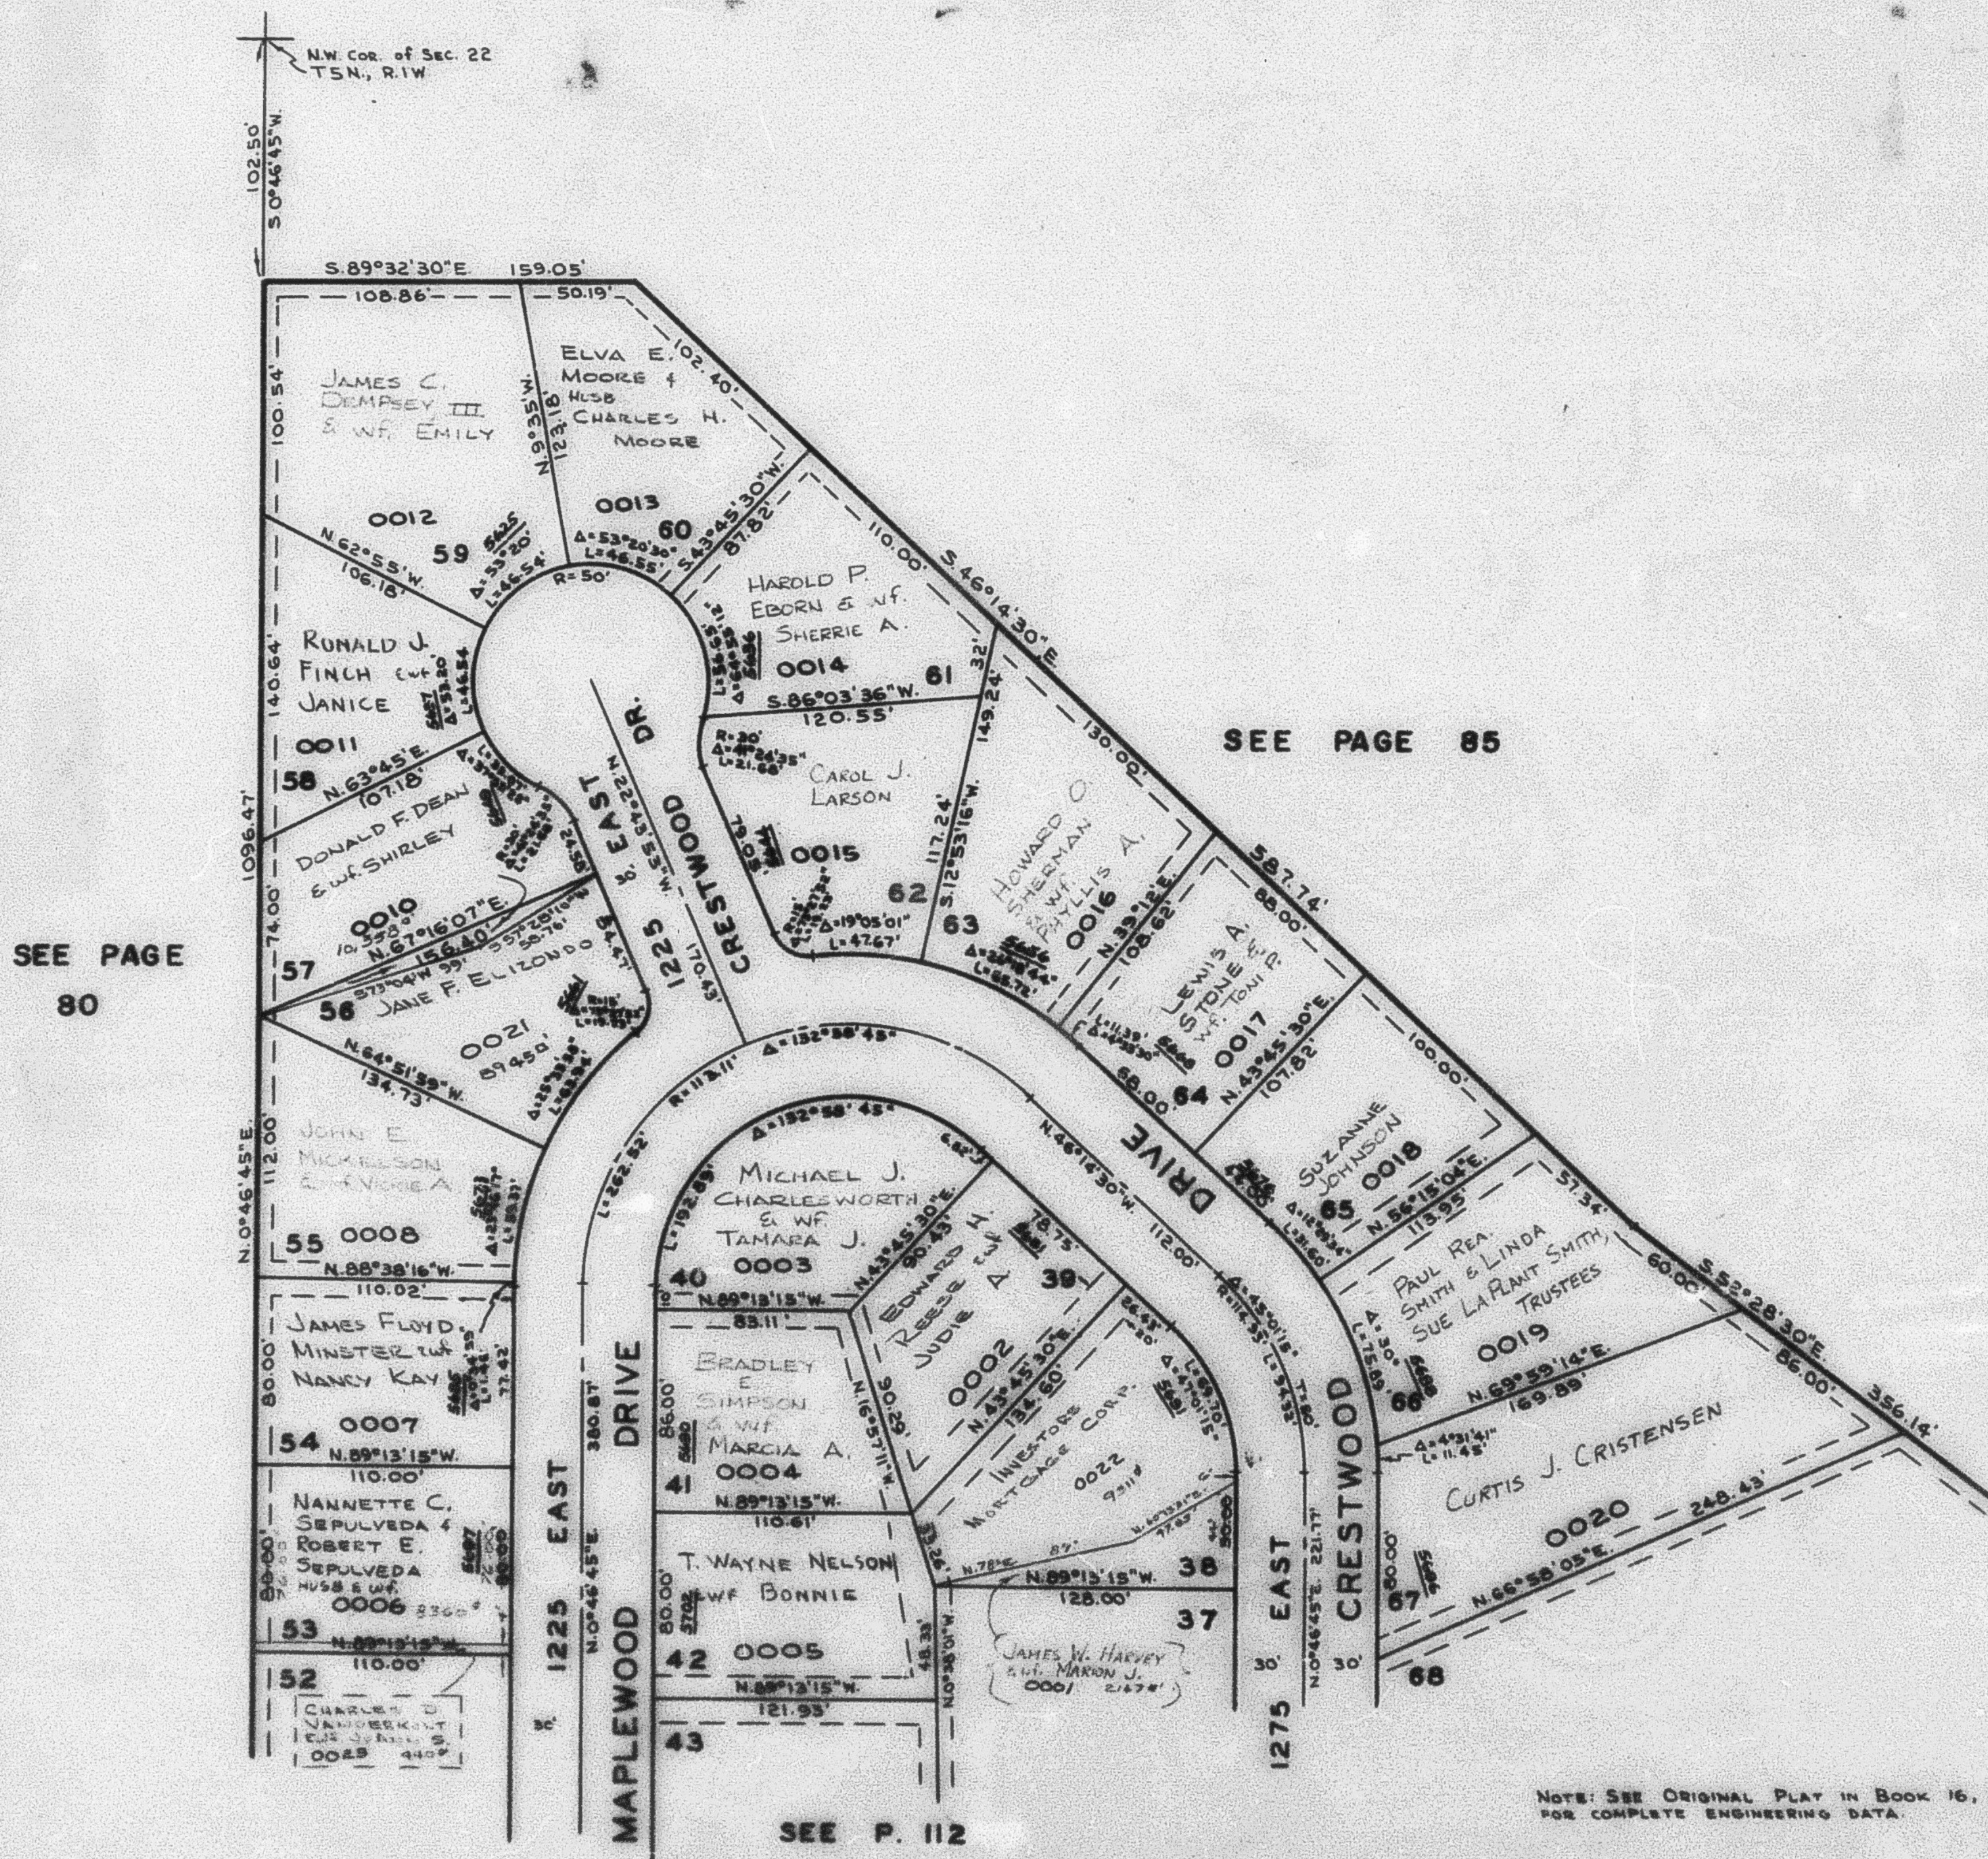

NOTE: SEE ORIGINAL PLAT IN BOOK 16, PAGE 2 FOR COMPLETE ENGINEERING DATA.

NOTE: 7 FOOT UTILITY EASEMENTS EACH SIDE OF PROPERTY LINE AS INDICATED BY DASHED LINES. ALL EASEMENTS TO BE USED FOR IRRIG. WATER LINES, DRAINAGE, SANITARY & STORMS SEWERS, POWER LINES, TELEPHONE LINES AND OTHER PUBLIC UTILITIES.